


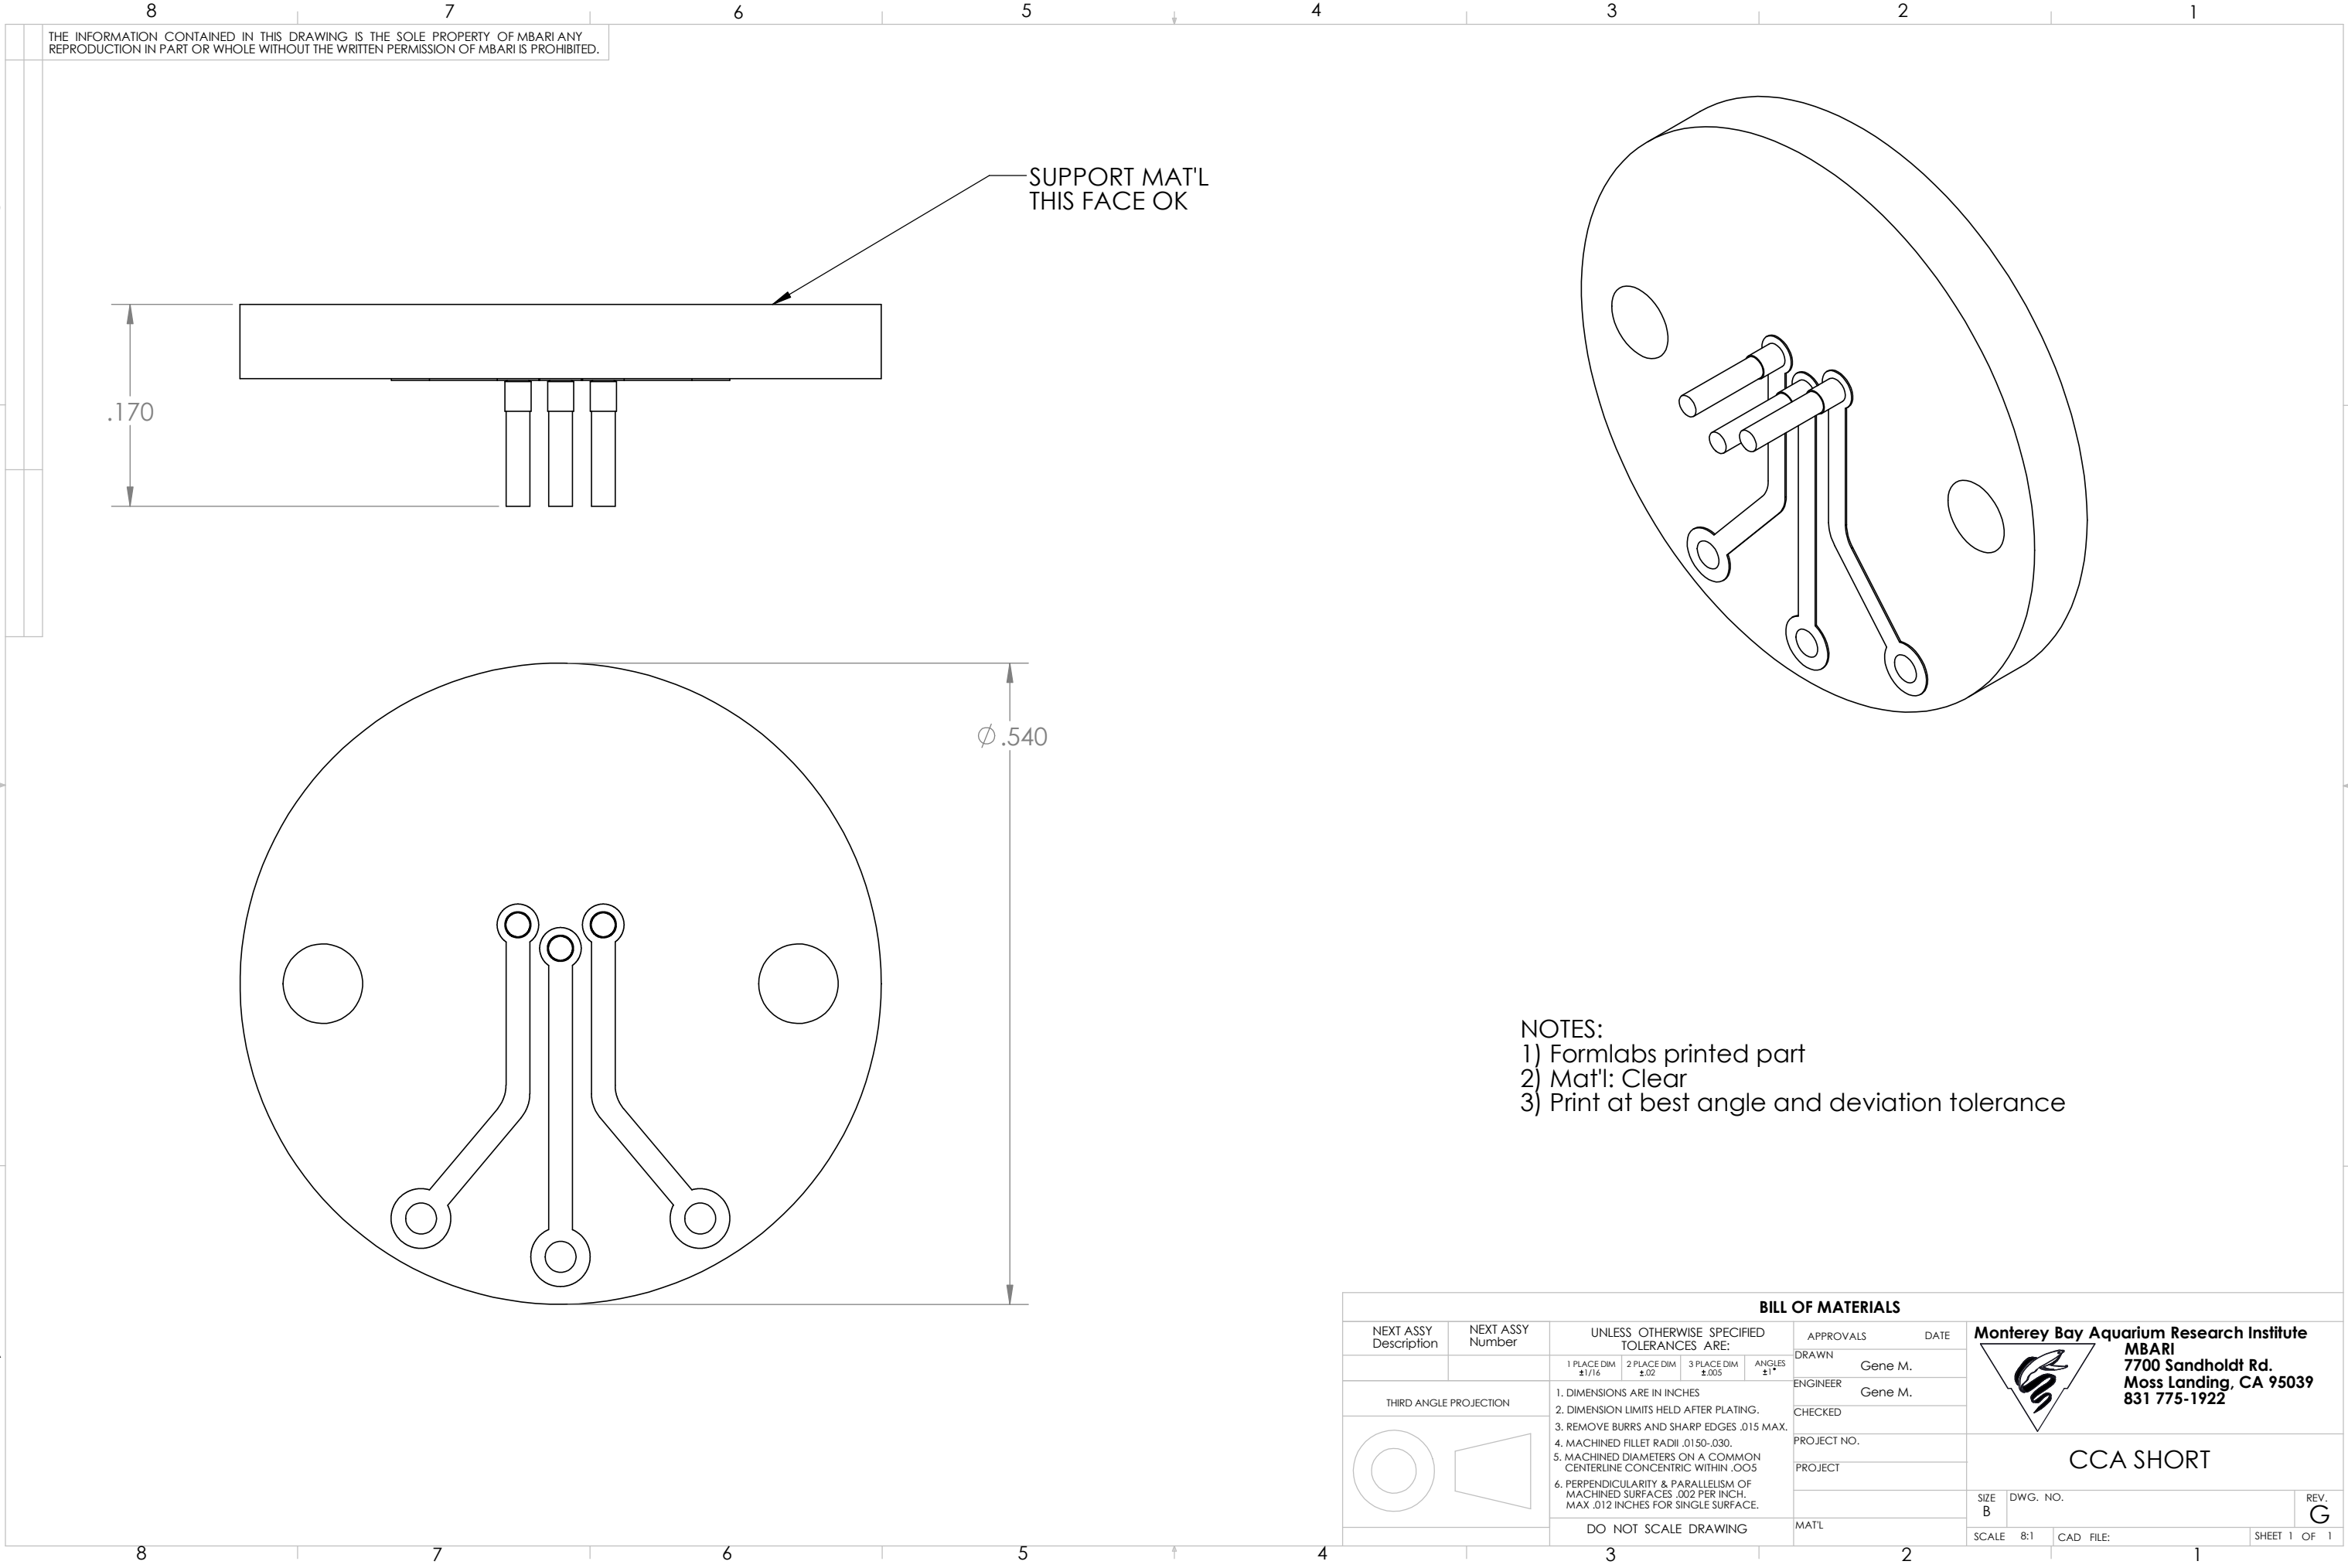

THE INFORMATION CONTAINED IN THIS DRAWING IS THE SOLE PROPERTY OF MBARI ANY REPRODUCTION IN PART OR WHOLE WITHOUT THE WRITTEN PERMISSION OF MBARI IS PROHIBITED.

SUPPORT MAT'L
THIS FACE OK

.170


Ø .540

- NOTES:
1) Formlabs printed part
2) Mat'l: Clear
3) Print at best angle and deviation tolerance

BILL OF MATERIALS									
NEXT ASSY Description	NEXT ASSY Number	UNLESS OTHERWISE SPECIFIED TOLERANCES ARE:				APPROVALS		DATE	
		1 PLACE DIM ±1/16	2 PLACE DIM ±.02	3 PLACE DIM ±.005	ANGLES ±1°	DRAWN	Gene M.		
THIRD ANGLE PROJECTION		1. DIMENSIONS ARE IN INCHES				ENGINEER	Gene M.		
		2. DIMENSION LIMITS HELD AFTER PLATING.				CHECKED			
		3. REMOVE BURRS AND SHARP EDGES .015 MAX.				PROJECT NO.			
		4. MACHINED FILLET RADII .0150-.030.				PROJECT			
		5. MACHINED DIAMETERS ON A COMMON CENTERLINE CONCENTRIC WITHIN .005							
		6. PERPENDICULARITY & PARALLELISM OF MACHINED SURFACES .002 PER INCH, MAX .012 INCHES FOR SINGLE SURFACE.							
		DO NOT SCALE DRAWING				MATL			
						SCALE	8:1	CAD FILE:	SHEET 1 OF 1
						Monterey Bay Aquarium Research Institute MBARI 7700 Sandholdt Rd. Moss Landing, CA 95039 831 775-1922 CCA SHORT			
						SIZE B	DWG. NO.		REV. G

Monterey Bay Aquarium Research Institute
MBARI
7700 Sandholdt Rd.
Moss Landing, CA 95039
831 775-1922

CCA SHORT

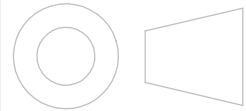

1. DIMENSIONS ARE IN INCHES
2. DIMENSION LIMITS HELD AFTER PLATING.
3. REMOVE BURRS AND SHARP EDGES .015 MAX.
4. MACHINED FILLET RADII .0150-.030.
5. MACHINED DIAMETERS ON A COMMON CENTERLINE CONCENTRIC WITHIN .005
6. PERPENDICULARITY & PARALLELISM OF MACHINED SURFACES .002 PER INCH. MAX .012 INCHES FOR SINGLE SURFACE.

DO NOT SCALE DRAWING