
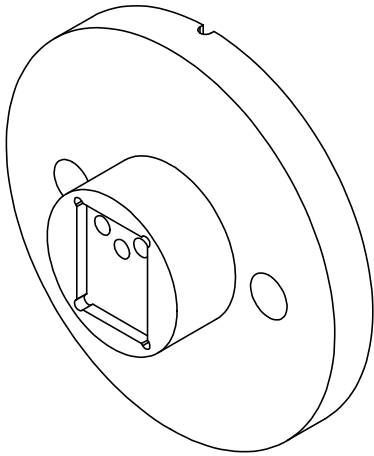
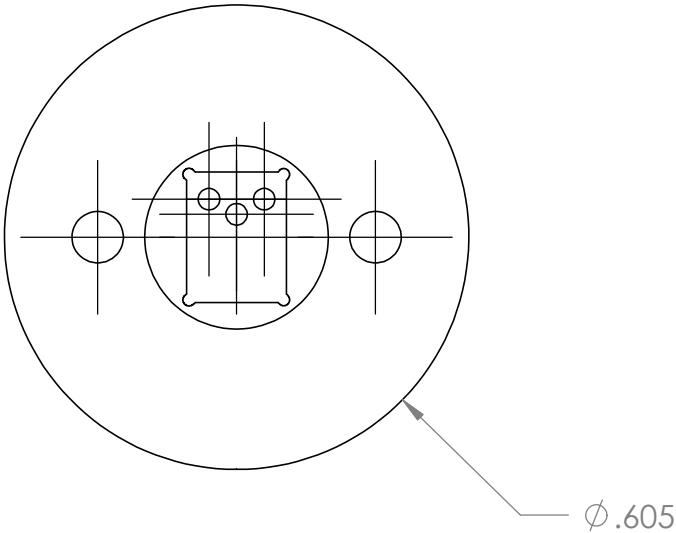


THE INFORMATION CONTAINED IN THIS DRAWING IS THE SOLE PROPERTY OF MBARI. ANY REPRODUCTION IN PART OR WHOLE WITHOUT THE WRITTEN PERMISSION OF MBARI IS PROHIBITED.

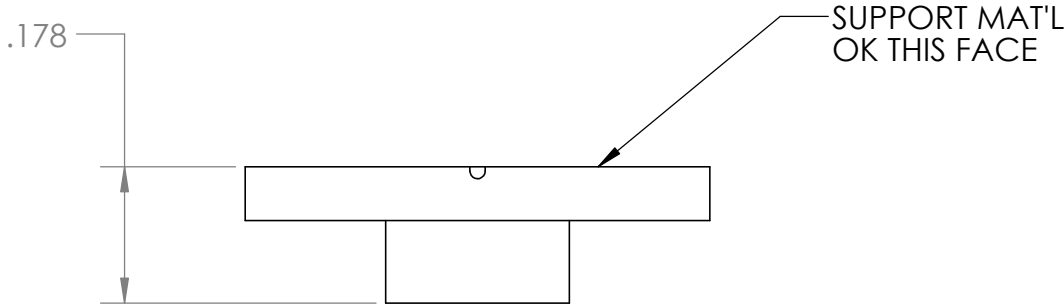

- NOTES:
1) Formlabs printed part
2) Mat'l: Clear
3) Print at best angle and deviation tolerance

BILL OF MATERIALS													
NEXT ASSY Description	NEXT ASSY Number	UNLESS OTHERWISE SPECIFIED TOLERANCES ARE:				APPROVALS		DATE					
		1 PLACE DIM ±1/16	2 PLACE DIM ±.02	3 PLACE DIM ±.005	ANGLES ±1°	DRAWN	Gene M.	Monterey Bay Aquarium Research Institute  MBARI 7700 Sandholdt Rd. Moss Landing, CA 95039 831 775-1922					
THIRD ANGLE PROJECTION		1. DIMENSIONS ARE IN INCHES 2. DIMENSION LIMITS HELD AFTER PLATING. 3. REMOVE BURRS AND SHARP EDGES .015 MAX. 4. MACHINED FILLET RADII .0150-.030. 5. MACHINED DIAMETERS ON A COMMON CENTERLINE CONCENTRIC WITHIN .005 6. PERPENDICULARITY & PARALLELISM OF MACHINED SURFACES .002 PER INCH. MAX .012 INCHES FOR SINGLE SURFACE.				ENGINEER	Gene M.						
						CHECKED							
						PROJECT NO.							
		DO NOT SCALE DRAWING				PROJECT		FUZZ BUTTON SPACER 3					
						MAT'L		SIZE B		DWG. NO.		REV. B	
								SCALE 4:1		CAD FILE:		SHEET 2 OF 2	