
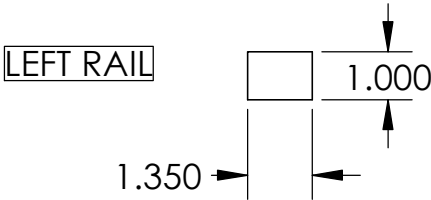
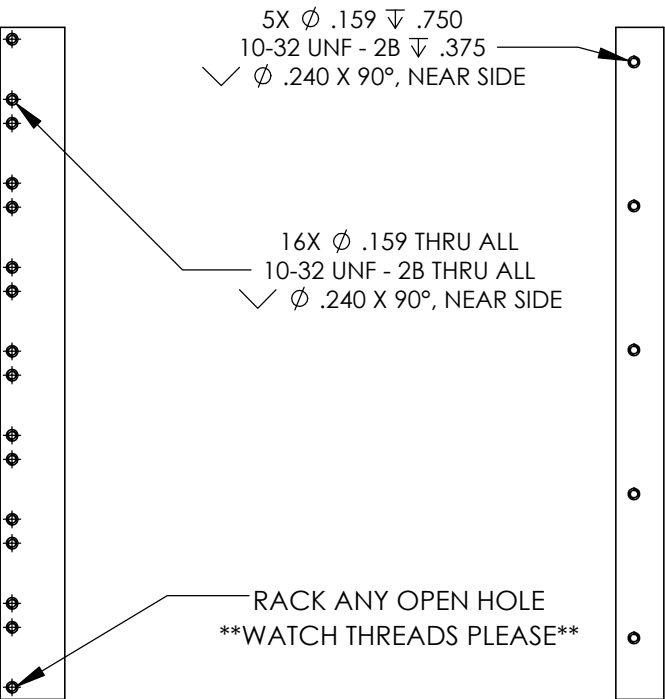


		REVISIONS			
ZONE	REV.	DESCRIPTION		DATE	APPROVED

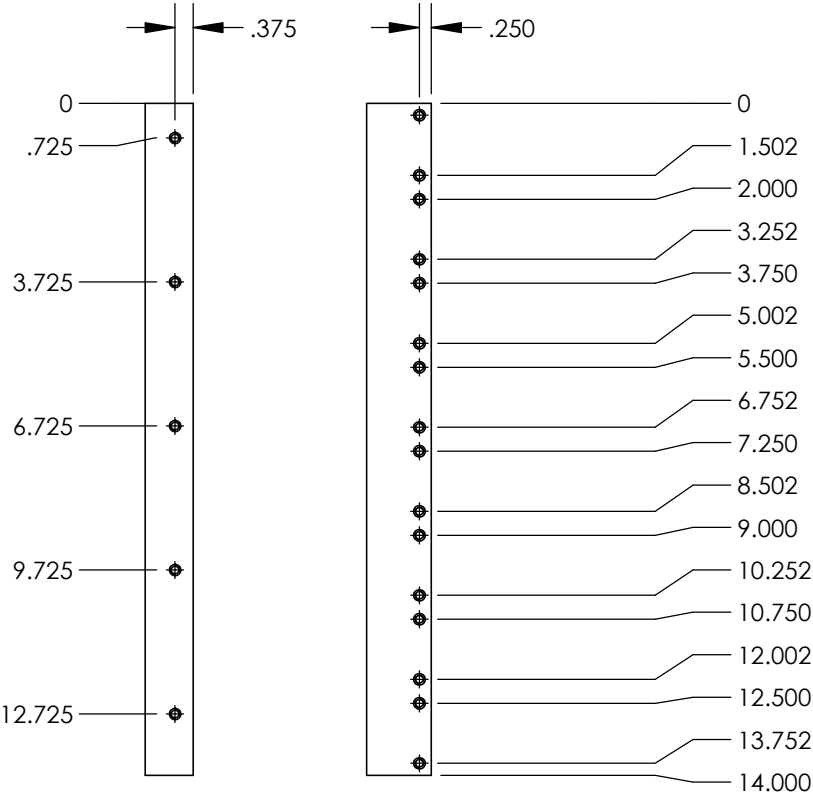

MATERIAL: ALUMINUM 6061 T6

PLATING NOTE: QTY 4; 2R, 2L
ANODIZE MIL-A-8625 TYPE II BLACK
RACK ANY OPEN HOLE

		DIMENSIONS ARE IN INCHES TOLERANCES: FRACTIONAL ± ANGULAR: MACH ± BEND ± TWO PLACE DECIMAL ± THREE PLACE DECIMAL ±	APPROVALS		DATE		Monterey Bay Aquarium Research Institute MBARI 7700 Sandholdt RD. Moss Landing, CA 95039 PH: (831) 775-1700 				
			DRAWN	Tuesday, November 19, 2024 4:07:31 PM							
			CHECKED								
			ENGINEER								
		MATERIAL	--		PROJECT NO.						
				PROJECT							
NEXT ASSY	USED ON	FINISH		--		SIZE		DWG. NO.		REV.	
APPLICATION		DO NOT SCALE DRAWING		WEIGHT		A		REV.			
						SCALE: 1:4		WEIGHT:		SHEET 1 OF 1	

Status: