


MATERIAL: ALUMINUM 5052

PLATING NOTE:
ANODIZE MIL-A-8625 TYPE II BLACK
RACK ANY OPEN HOLE

QTY 4 (2R, 2L)

RIGHT SIDE


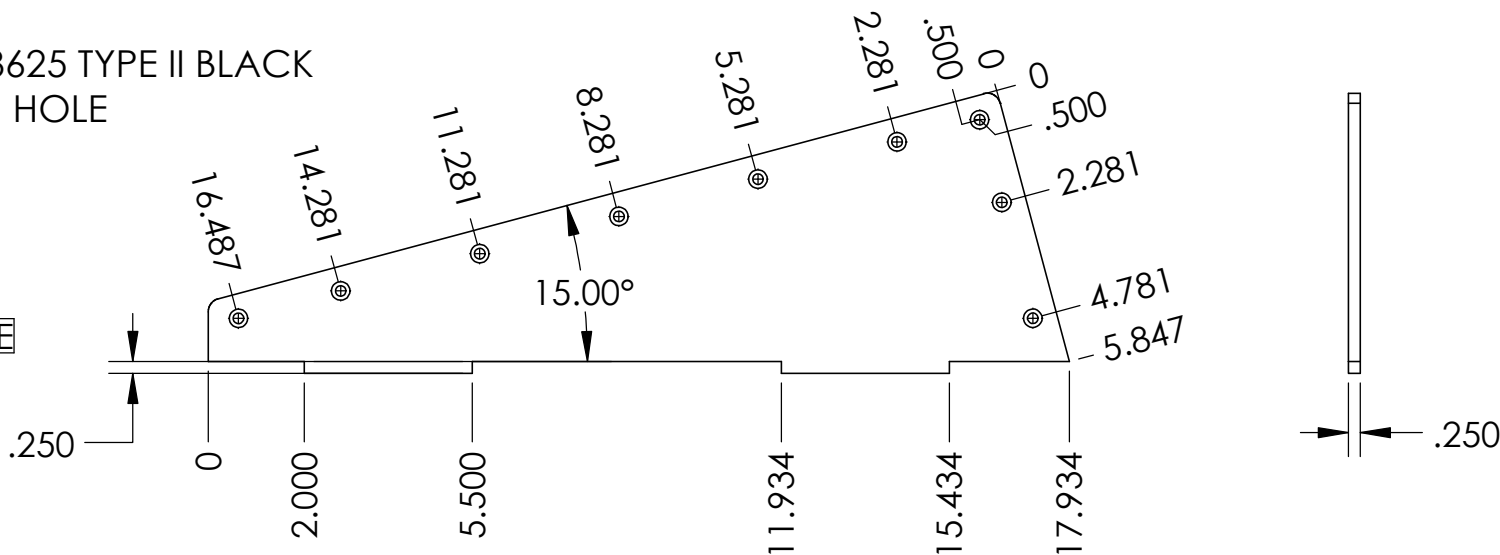


RACK ANY OPEN HOLE

WATERJET OK

9X Ø .221 THRU ALL
✓ Ø .385 X 82°

LEFT SIDE

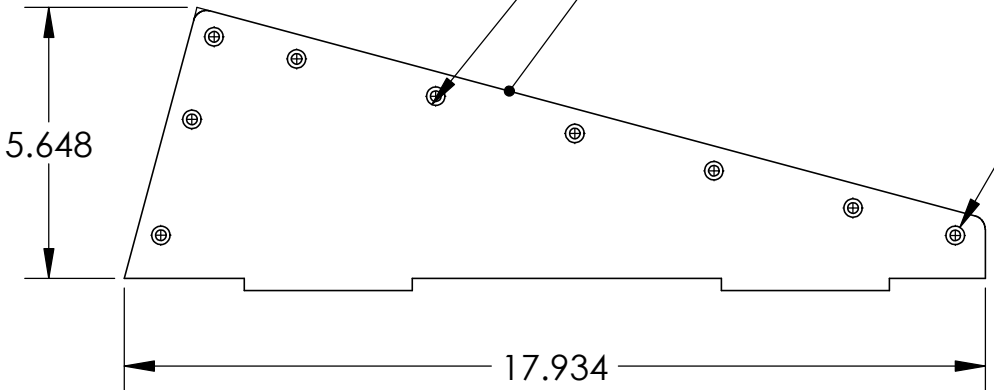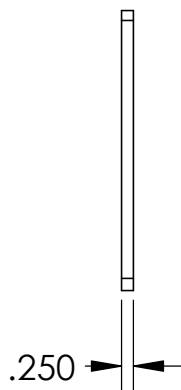

HOLE POSITIONS ARE TYPICAL FOR BOTH
PARTS, CSK. AS SHOWN FOR EACH PART

		DIMENSIONS ARE IN INCHES TOLERANCES: FRACTIONAL ± ANGULAR: MACH ± BEND ± TWO PLACE DECIMAL ± THREE PLACE DECIMAL ±	APPROVALS		DATE	Monterey Bay Aquarium Research Institute MBARI 7700 Sandholdt RD. Moss Landing, CA 95039 PH: (831) 775-1700		
			DRAWN	Tuesday, November 19,	2024 3:22:47 PM			
			CHECKED					
			ENGINEER					
		MATERIAL	PROJECT NO.					
		FINISH	PROJECT					
NEXT ASSY	USED ON		WEIGHT		SIZE A	DWG. NO.	REV. REV	
APPLICATION		DO NOT SCALE DRAWING			SCALE: 1:8	WEIGHT:	SHEET 1 OF 1	

Status: