
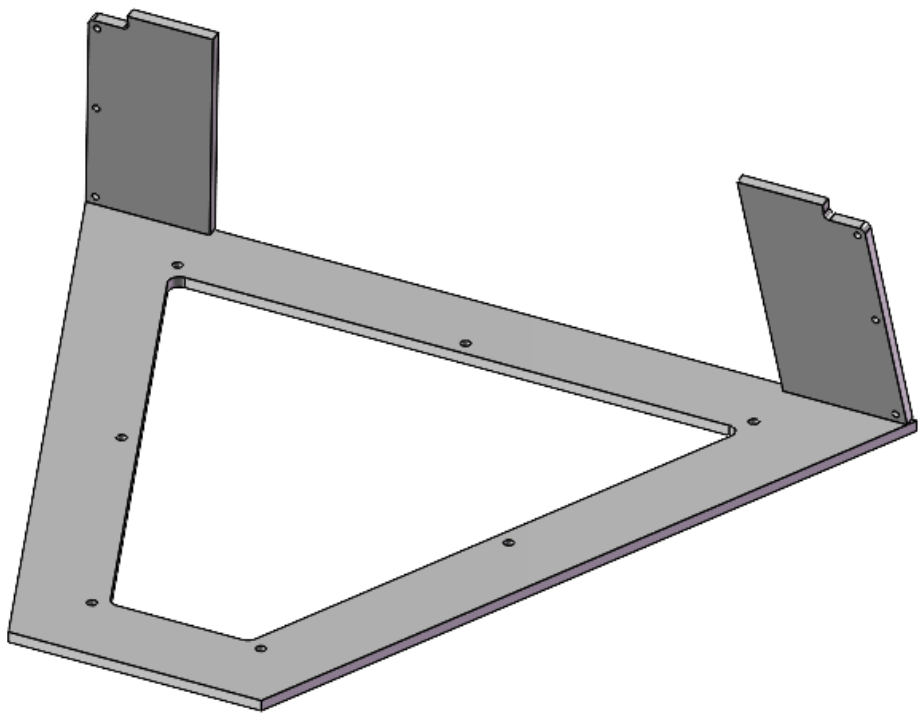


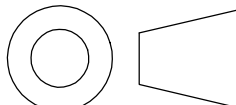

PLATING NOTE:
ANODIZE MIL-A-8625 TYPE II BLACK
RACK ANY OPEN HOLE

QTY 1

BILL OF MATERIALS													
NEXT ASSY Description	NEXT ASSY Number	UNLESS OTHERWISE SPECIFIED TOLERANCES ARE:				APPROVALS		DATE		Monterey Bay Aquarium Research Institute MBARI 7700 Sandholdt RD. Moss Landing, CA 95039 PH: (831) 775-1700 			
						DRAWN	1/6/2025						
THIRD ANGLE PROJECTION 				1 PLACE DIM ±1/16				2 PLACE DIM ±.02	3 PLACE DIM ±.005		ANGLES ±1°		
				1. DIMENSIONS ARE IN INCHES 2. DIMENSION LIMITS HELD AFTER PLATING. 3. REMOVE BURRS AND SHARP EDGES .015 MAX. 4. MACHINED FILLET RADII .0150-.030. 5. MACHINED DIAMETERS ON A COMMON CENTERLINE CONCENTRIC WITHIN .005 6. PERPENDICULARITY & PARALLELISM OF MACHINED SURFACES .002 PER INCH, MAX .012 INCHES FOR SINGLE SURFACE.							ENGINEER		
											CHECKED		
										PROJECT NO.			
PROJECT													
				SIZE B	DWG. NO.				REV. REV				
DO NOT SCALE DRAWING				WEIGHT		SCALE 1:4				CAD FILE:	SHEET 1 OF 1		

Status: