
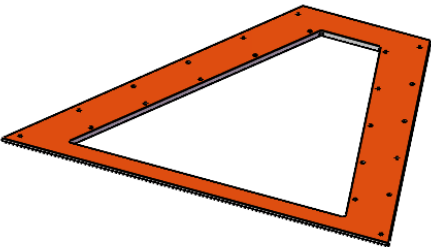


		REVISIONS		
ZONE	REV.	DESCRIPTION	DATE	APPROVED

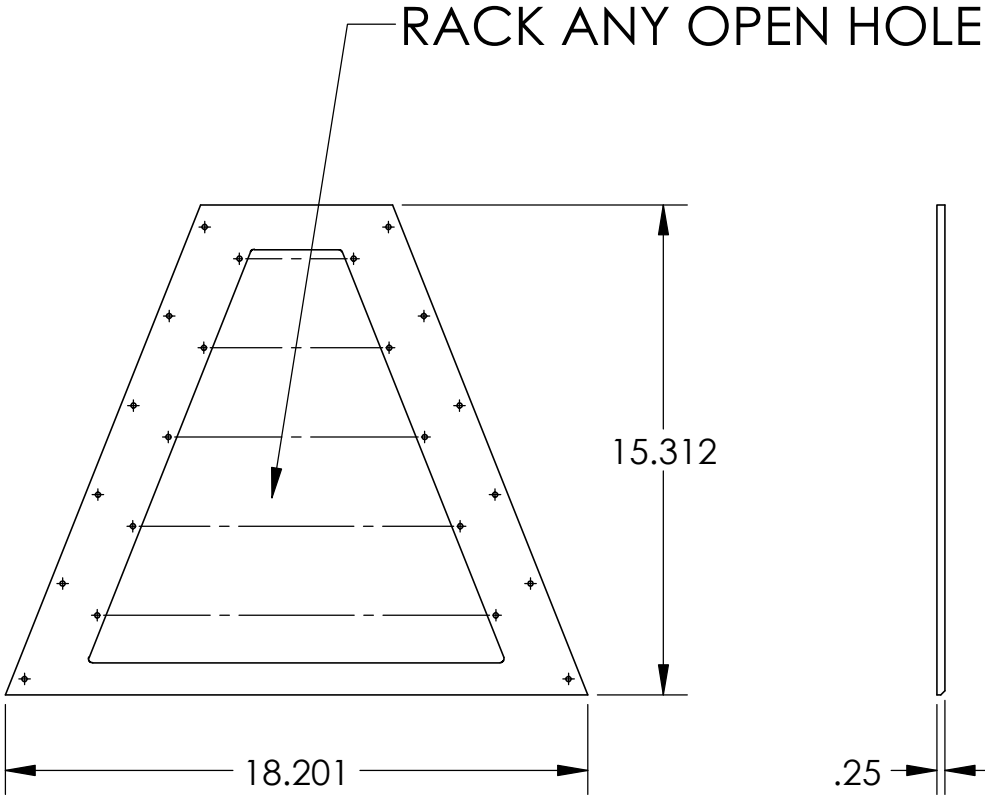

MATERIAL: ALUMINUM 5052

PLATING NOTE:
ANODIZE MIL-A-8625 TYPE II BLACK
RACK ANY OPEN HOLE

QTY 1

		DIMENSIONS ARE IN INCHES TOLERANCES: FRACTIONAL ± ANGULAR: MACH ± BEND ± TWO PLACE DECIMAL ± THREE PLACE DECIMAL ±	APPROVALS		DATE		Monterey Bay Aquarium Research Institute 12, 2024 5:58:22 PM MBARI 7700 Sandholdt RD. Moss Landing, CA 95039 PH: (831) 775-1700 		
			DRAWN	Thursday, December					
			CHECKED						
			ENGINEER						
		MATERIAL	PROJECT NO.						
		---	PROJECT						
NEXT ASSY	USED ON	FINISH	---						
APPLICATION		DO NOT SCALE DRAWING	WEIGHT		SIZE	DWG. NO.		REV.	REV
					A				
					SCALE:1:8	WEIGHT:		SHEET 1 OF 1	

Status: