


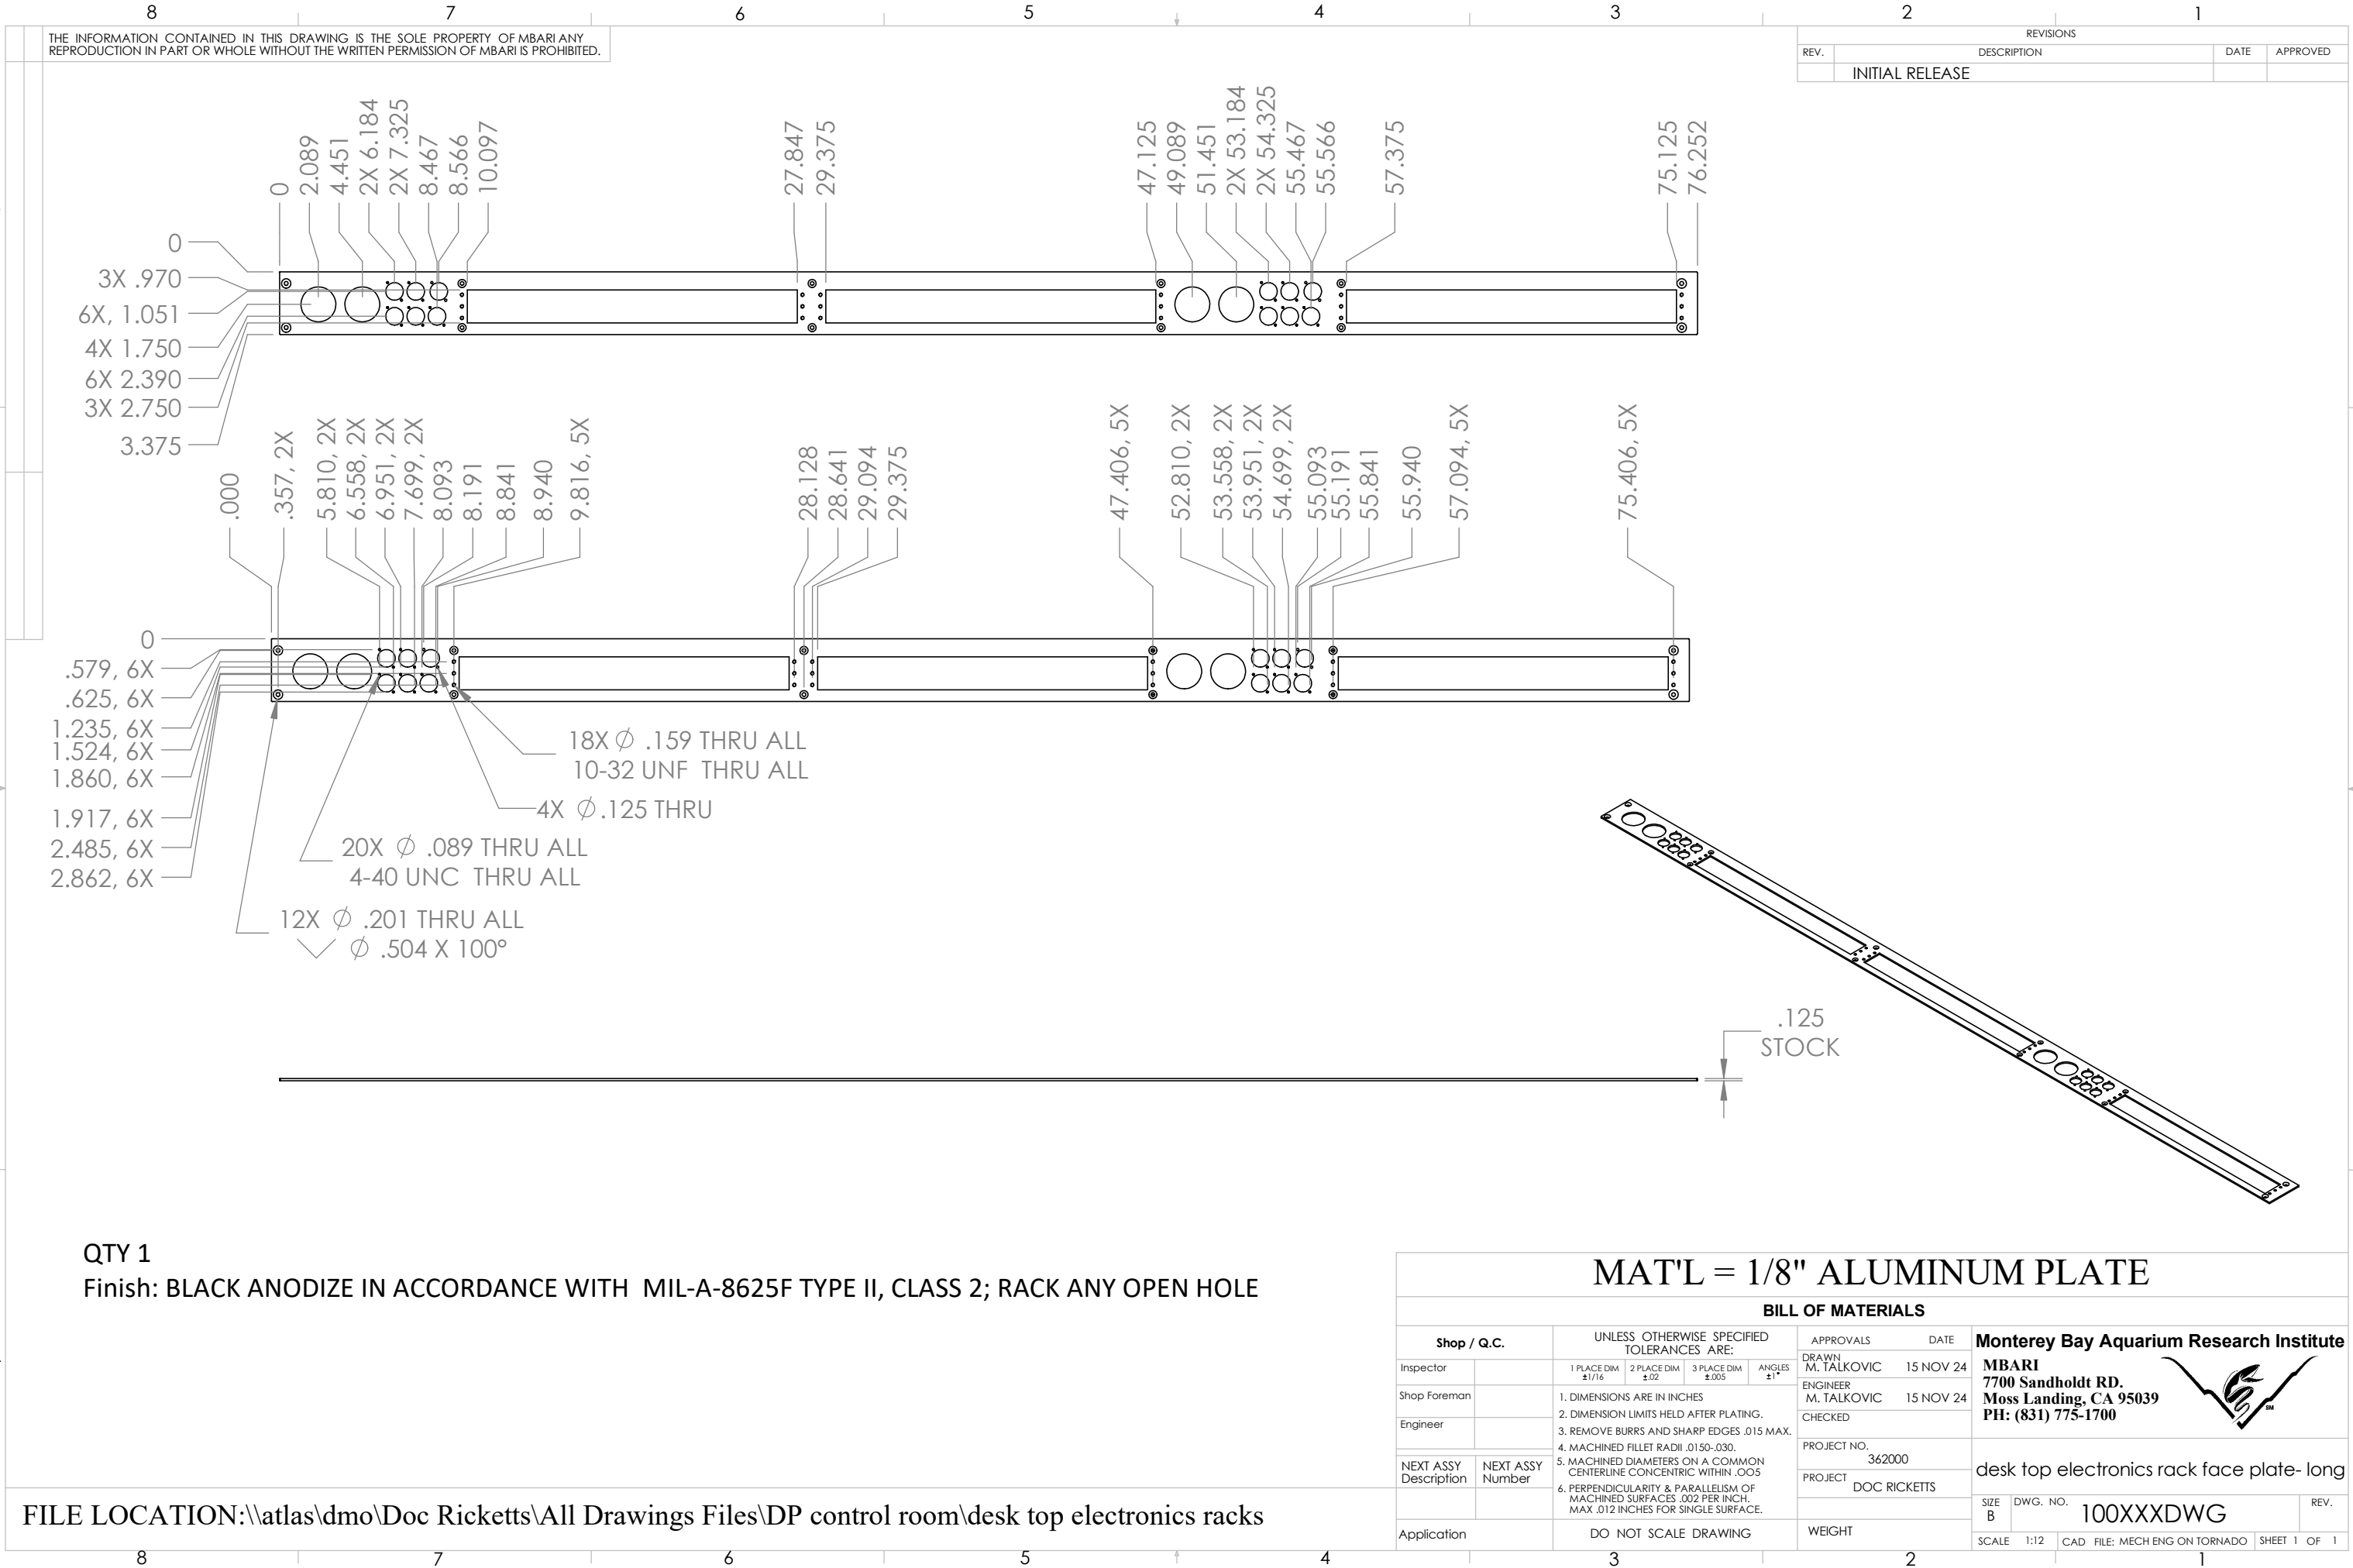

THE INFORMATION CONTAINED IN THIS DRAWING IS THE SOLE PROPERTY OF MBARI ANY REPRODUCTION IN PART OR WHOLE WITHOUT THE WRITTEN PERMISSION OF MBARI IS PROHIBITED.

REVISIONS			
REV.	DESCRIPTION	DATE	APPROVED
	INITIAL RELEASE		

QTY 1
Finish: BLACK ANODIZE IN ACCORDANCE WITH MIL-A-8625F TYPE II, CLASS 2; RACK ANY OPEN HOLE

FILE LOCATION: \\atlas\dmo\Doc Ricketts\All Drawings Files\DP control room\desk top electronics racks

MAT'L = 1/8" ALUMINUM PLATE

BILL OF MATERIALS			
Shop / Q.C.		UNLESS OTHERWISE SPECIFIED TOLERANCES ARE:	
Inspector		1 PLACE DIM ±1/16	2 PLACE DIM ±.02
Shop Foreman		3 PLACE DIM ±.005	ANGLES ±1°
Engineer		1. DIMENSIONS ARE IN INCHES 2. DIMENSION LIMITS HELD AFTER PLATING. 3. REMOVE BURRS AND SHARP EDGES .015 MAX. 4. MACHINED FILLET RADII .0150-.030. 5. MACHINED DIAMETERS ON A COMMON CENTERLINE CONCENTRIC WITHIN .005 6. PERPENDICULARITY & PARALLELISM OF MACHINED SURFACES .002 PER INCH. MAX .012 INCHES FOR SINGLE SURFACE.	
NEXT ASSY Description	NEXT ASSY Number	APPROVALS DATE	
		DRAWN M. TALKOVIC	15 NOV 24
		ENGINEER M. TALKOVIC	15 NOV 24
		CHECKED	
		PROJECT NO. 362000	
		PROJECT DOC RICKETTS	
		WEIGHT	
		SIZE B	DWG. NO. 100XXXDWG
		SCALE 1:12	CAD FILE: MECH ENG ON TORNADO
		SHEET 1	OF 1

Monterey Bay Aquarium Research Institute
MBARI
7700 Sandholdt RD.
Moss Landing, CA 95039
PH: (831) 775-1700



desk top electronics rack face plate- long