


REVISIONS			
REV.	DESCRIPTION	DATE	APPROVED
	INITIAL RELEASE		

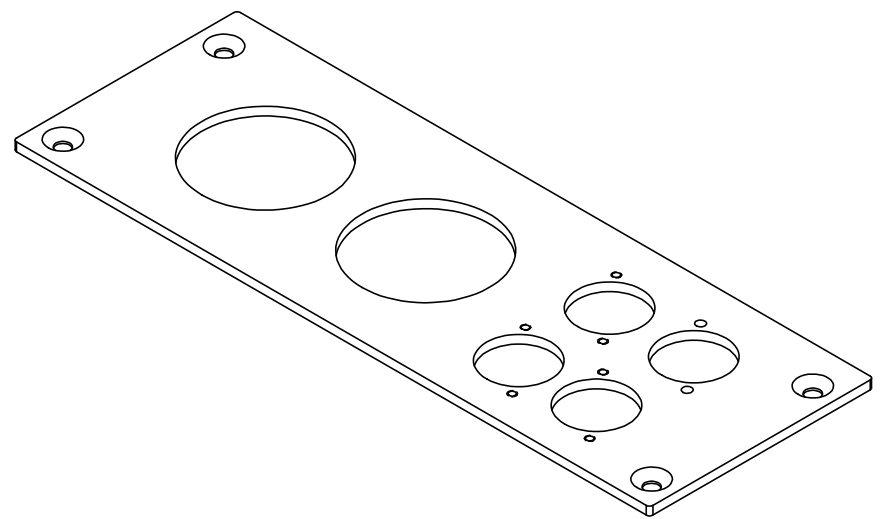

Shop / Q.C.		UNLESS OTHERWISE SPECIFIED TOLERANCES ARE:				APPROVALS		DATE		Monterey Bay Aquarium Research Institute			
Inspector		1 PLACE DIM ±1/16	2 PLACE DIM ±.02	3 PLACE DIM ±.005	ANGLES ±1°	DRAWN M. TALKOVIC		15 NOV 24		MBARI 7700 Sandholdt RD. Moss Landing, CA 95039 PH: (831) 775-1700 			
Shop Foreman		1. DIMENSIONS ARE IN INCHES 2. DIMENSION LIMITS HELD AFTER PLATING. 3. REMOVE BURRS AND SHARP EDGES .015 MAX.				ENGINEER M. TALKOVIC		15 NOV 24					
Engineer		4. MACHINED FILLET RADII .0150-.030. 5. MACHINED DIAMETERS ON A COMMON CENTERLINE CONCENTRIC WITHIN .005 6. PERPENDICULARITY & PARALLELISM OF MACHINED SURFACES .002 PER INCH, MAX .012 INCHES FOR SINGLE SURFACE.				CHECKED							
NEXT ASSY Description	NEXT ASSY Number					PROJECT NO.		362000		desk top electronics rack face plate- short 			
						PROJECT		DOC RICKETTS					
Application		DO NOT SCALE DRAWING				WEIGHT							
										SIZE B	DWG. NO.	100XXXDWG	REV.
										SCALE 1:2	CAD FILE: MECH ENG ON TORNADO	SHEET 1	OF 1

FILE LOCATION: \\atlas\dmo\Doc Ricketts\All Drawings Files\DP control room\desk top electronics racks