


REVISIONS			
REV.	DESCRIPTION	DATE	APPROVED
	INITIAL RELEASE		

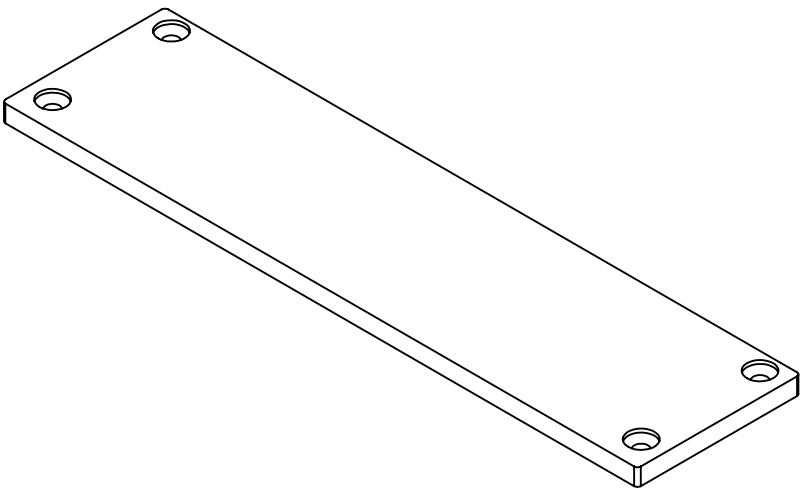

FILE LOCATION: \\atlas\dmo\Doc Ricketts\All Drawings Files\DP control room\desk top electronics racks

MAT'L = 1/4" ALUMINUM PLATE												
BILL OF MATERIALS												
Shop / Q.C.		UNLESS OTHERWISE SPECIFIED TOLERANCES ARE:				APPROVALS		DATE		Monterey Bay Aquarium Research Institute MBARI 7700 Sandholdt RD. Moss Landing, CA 95039 PH: (831) 775-1700 		
Inspector		1 PLACE DIM ±1/16	2 PLACE DIM ±.02	3 PLACE DIM ±.005	ANGLES ±1°	DRAWN M. TALKOVIC	15 NOV 24	ENGINEER M. TALKOVIC	15 NOV 24			
Shop Foreman		1. DIMENSIONS ARE IN INCHES				CHECKED						
Engineer		2. DIMENSION LIMITS HELD AFTER PLATING.										
		3. REMOVE BURRS AND SHARP EDGES .015 MAX.				PROJECT NO.		362000		desk top electronics top rack- short		
		4. MACHINED FILLET RADII .0150-.030.				PROJECT		DOC RICKETTS				
		5. MACHINED DIAMETERS ON A COMMON CENTERLINE CONCENTRIC WITHIN .005										
NEXT ASSY Description	NEXT ASSY Number	6. PERPENDICULARITY & PARALLELISM OF MACHINED SURFACES .002 PER INCH. MAX. .012 INCHES FOR SINGLE SURFACE.										
Application		DO NOT SCALE DRAWING				WEIGHT		SIZE B		DWG. NO. 100XXXDWG		REV.
								SCALE 1:2		CAD FILE: MECH ENG ON TORNADO		SHEET 1 OF 1