


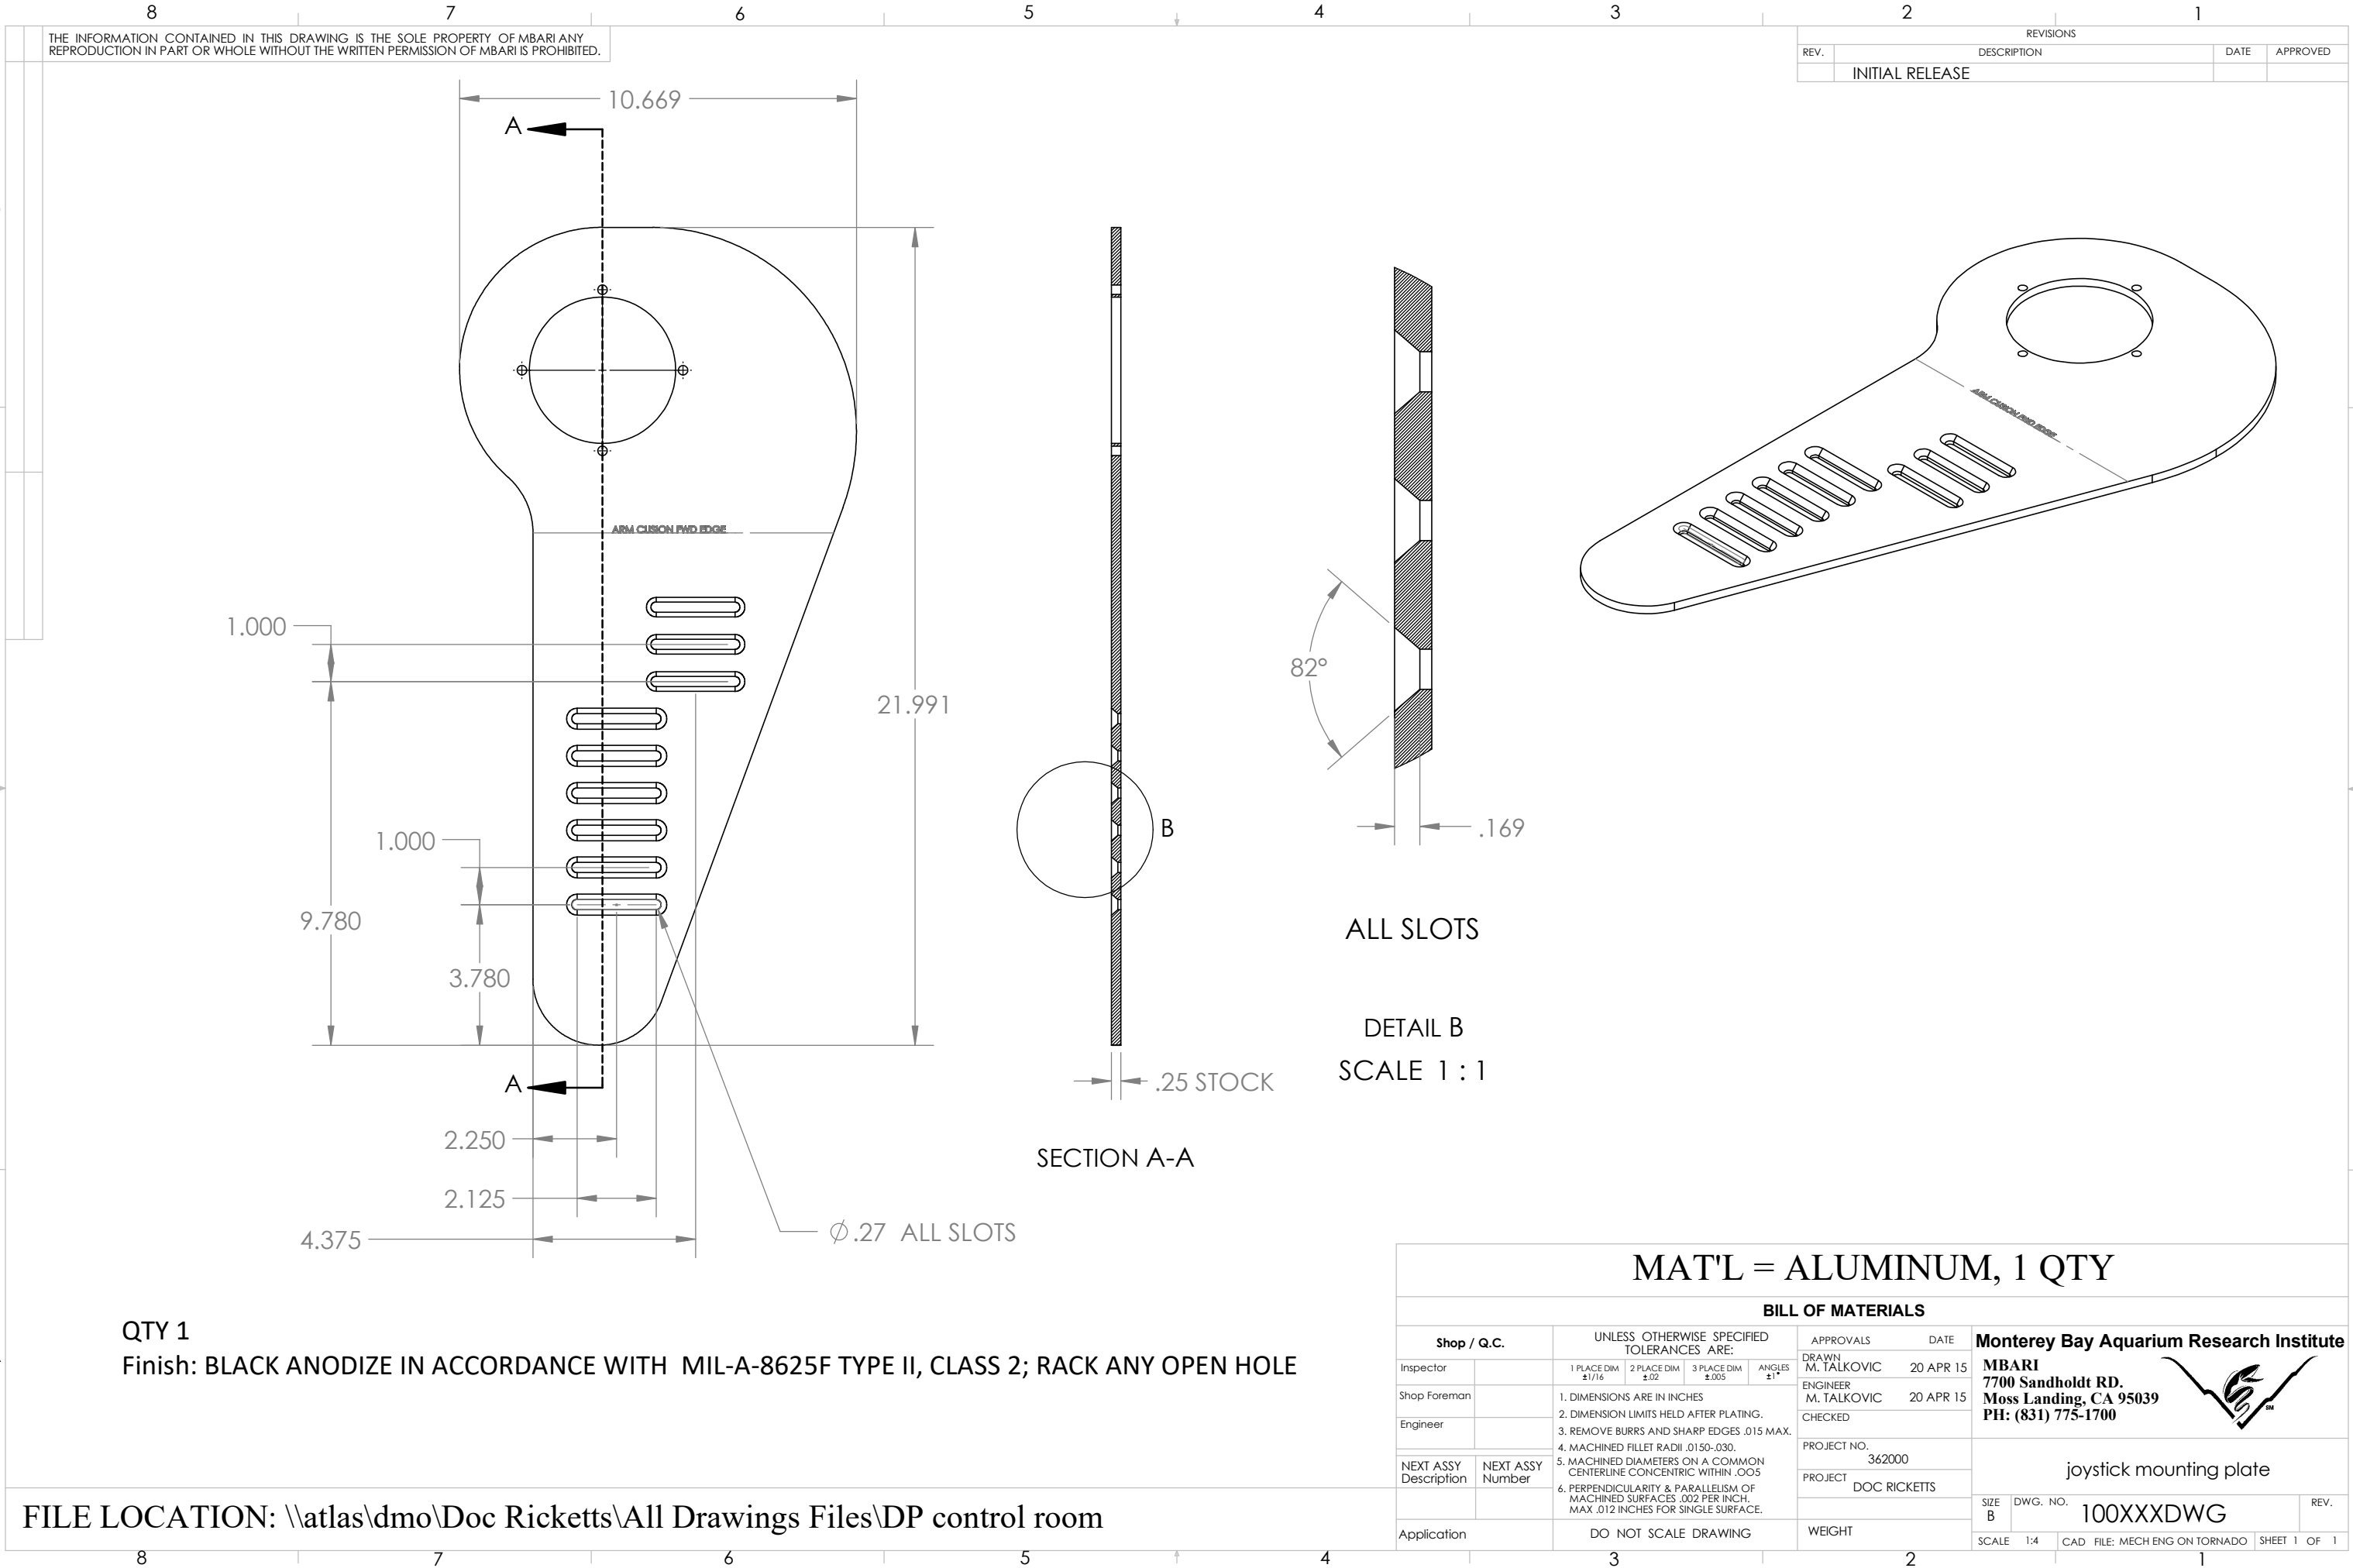

QTY 1
Finish: BLACK ANODIZE IN ACCORDANCE WITH MIL-A-8625F TYPE II, CLASS 2; RACK ANY OPEN HOLE

FILE LOCATION: \\atlas\dmo\Doc Ricketts\All Drawings Files\DP control room