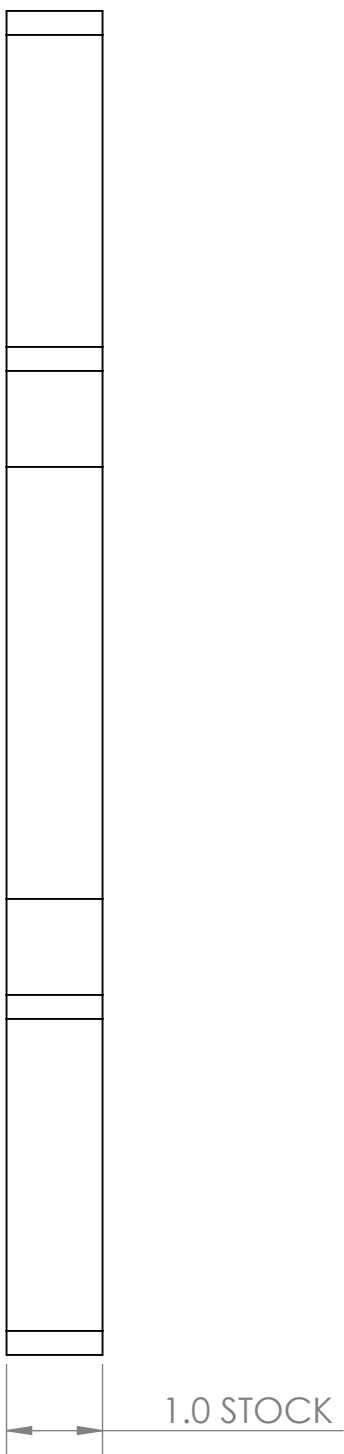


MAT'L = BLACK UHMW, 2 QTY

MAT'L = BLACK UHMW, 2 QTY									
BILL OF MATERIALS									
Shop / Q.C.		UNLESS OTHERWISE SPECIFIED TOLERANCES ARE:			APPROVALS DATE		Monterey Bay Aquarium Research Institute		
Inspector		1 PLACE DIM ± 1/16	2 PLACE DIM ± .02	3 PLACE DIM ± .005	ANGLES ± 1°	DRAWN M. TALKOVIC 20 APR 15	MBARI 7700 Sandholdt RD. Moss Landing, CA 95039 PH: (831) 775-1700		
Shop Foreman		1. DIMENSIONS ARE IN INCHES 2. DIMENSION LIMITS HELD AFTER PLATING. 3. REMOVE BURRS AND SHARP EDGES .015 MAX. 4. MACHINED FILLET RADII .0150-.030.				ENGINEER M. TALKOVIC 20 APR 15			
Engineer						CHECKED			
NEXT ASSY Description	NEXT ASSY Number	5. MACHINED DIAMETERS ON A COMMON CENTERLINE CONCENTRIC WITHIN .005 6. PERPENDICULARITY & PARALLELISM OF MACHINED SURFACES .002 PER INCH MAX .012 INCHES FOR SINGLE SURFACE.				PROJECT NO.	light boom tether guard		
						362000			
						PROJECT	DOC RICKETTS		
						SIZE B	DWG. NO.		REV.
						100222456			
Application		DO NOT SCALE DRAWING				WEIGHT		SCALE 1:4	CAD FILE: MECH ENG ON TORNADO SHEET 1 OF 1