



LOW COST PROGRAMMING SOLUTION BOARD REV2.0

Page NO	Title
01	TITLE BLOCK
02	FLASHPR03 & POWER REGULATORS

Revision History

Version	Date	Description	Originator
1.0	09/05/2007	Initial Creation	
1.1	09/07/2007	Update on the Power Supply section	
1.2	09/10/2007	Updated with feedbacks given on 09/10/07	
1.3	09/18/2007	Updated Dual Colour LED Component	
2.0	11/05/2007	D1-Pin Numbers swapped	
2.1	11/28/2007	R25 Value changed to 39 ohms R30 & R36 (39 ohm) newly added	




Actel


Title		
LOW COST PROGRAMMING SOLUTION		
Size	Document Number	Rev
B	Title Page	2.0
Date: Wednesday, November 28, 2007		
Sheet 1 of 2		

FLASHPRO3


USB2.0

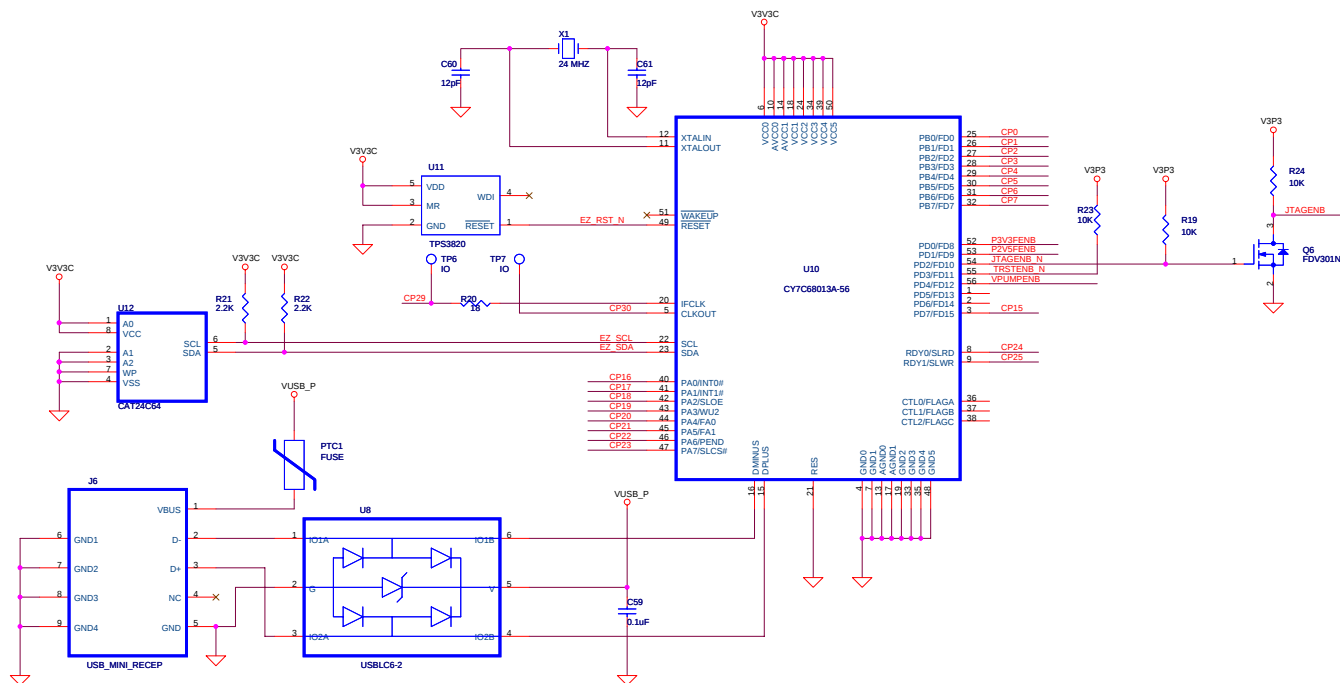


APA150-TQ100

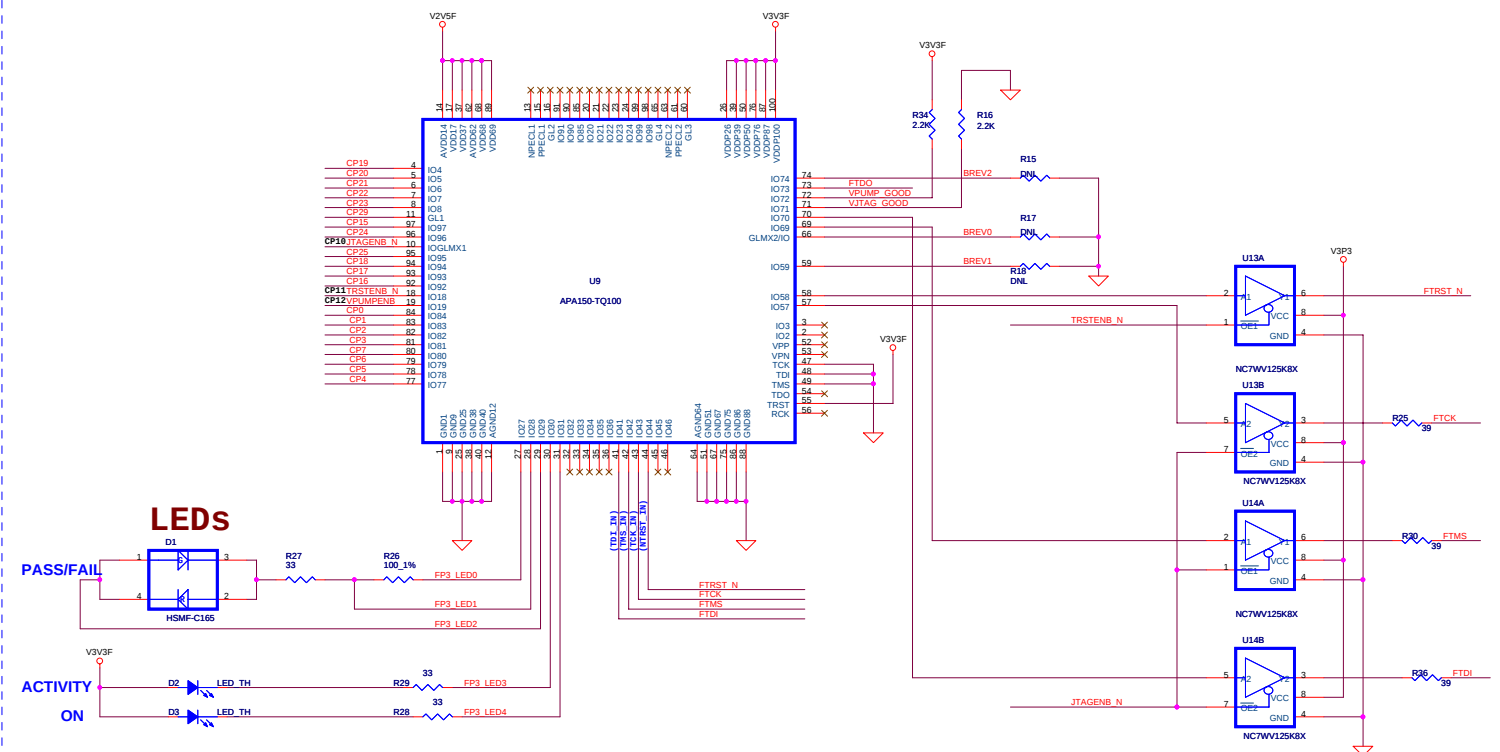

LEDs

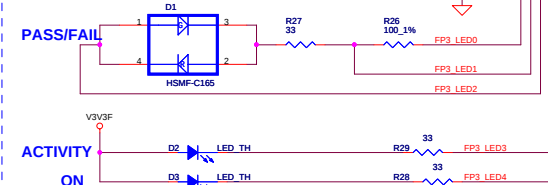

POWER REGULATORS

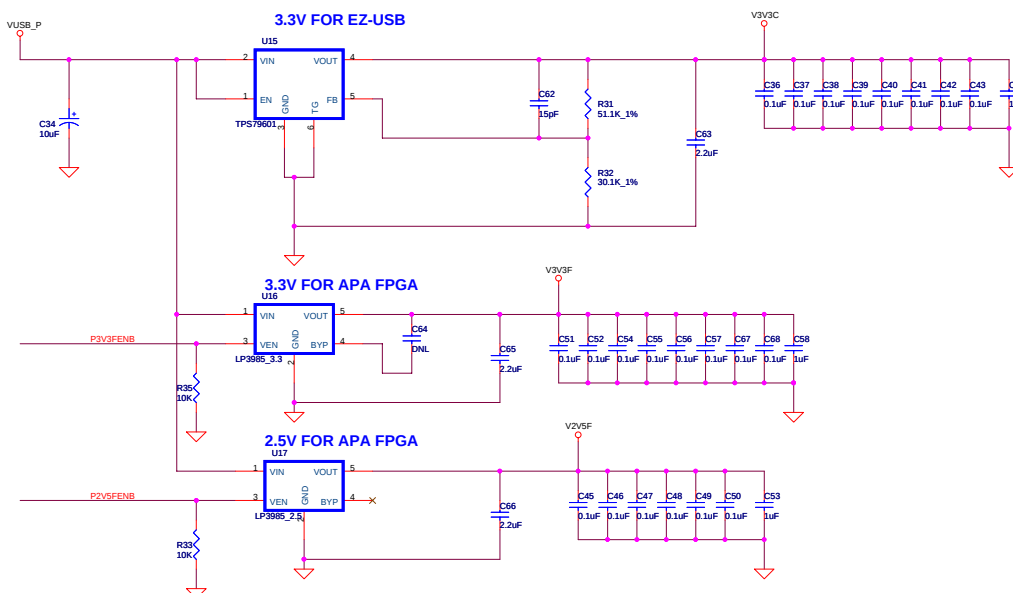

LC JTAG HEADER

