

PROJECT:	SDK2-HEADER-10
PART NUMBER:	1005976
ASSEMBLY NAME:	SDK2 HEADER
SCHEMATICS:	NJK
TABLE OF CONTENTS	
PAGE	DESCRIPTION
1	TITLE PAGE
2	MODULE BUS
3	TEST HEADERS LOGIC
4	TEST HEADERS
5	ECO LIST

01 - TITLE PAGE



COLOR LEGEND
NOTE: NOTES IN GREEN TEXT ARE GENERAL DESIGN OR SCHEMATIC NOTES
LAYOUT NOTE: NOTES IN RED TEXT ARE PCB LAYOUT RECOMMENDATIONS OR GUIDLINES
NET NAMES NET NAMES IN GREEN TEXT ARE NETS THAT ARE NOT DIRECTLY CONNECTED WITH A VISIBLE WIRE ON SINGLE SCHEMATIC PAGE, BUT USE THIS CONVENTION TO MAKE THE SCHEMATIC EASIER TO READ
NET NOTE NET NOTES IN BLACK TEXT INDICATE A PARTICULAR FUNCTIONALITY OF A SPECIFIC NET, IT IS NOT A NET NAME MERELY TEXT AND HAS NO AFFECT ON THE DRC.

INFORMATION IN THIS DOCUMENT IS PROVIDED IN CONNECTION WITH LOGIC
PRODUCT DEVELOPMENT. NO LICENSE, EXPRESS OR IMPLIED, BY LOGIC
PRODUCT DEVELOPMENT (LPD) OR OTHERWISE, TO ANY INTELLECTUAL
PROPERTY RIGHTS IS GRANTED BY THIS DOCUMENT. EXCEPT AS PROVIDED
IN LPD'S TERMS AND CONDITIONS OF SALE FOR SUCH PRODUCTS. LPD
ASSUMES NO LIABILITY WHATSOEVER, AND LPD DISCLAIMS ANY EXPRESS OR
IMPLIED WARRANTY, RELATING TO SALE AND/OR USE OF LPD PRODUCTS
INCLUDING LIABILITY OR WARRANTIES RELATING TO FITNESS FOR A
PARTICUALR PURPOSE, MERCHANTABILITY, OR INFRINGEMENT OF ANY
PATENT, COPYRIGHT OR OTHER INTELLECTUAL PROPERTY RIGHT. LPD
PRODUCTS ARE NOT INTENDED FOR USE IN MEDICAL, LIFE SAVING, LIFE
SUSTAINING APPLICATIONS.


LPD MAY MAKE CHANGES TO SPECIFICATIONS AND PRODUCT DESCRIPTIONS
AT ANY TIME, WITHOUT NOTICE. DESIGNERS MUST NOT RELY ON THE
ABSENCE OR CHARACTERISTICS OF ANY FEATURES OR INSTRUCTIONS
MARKED RESERVED OR UNDEFINED.

		LOGIC		411 WASHINGTON AVE. N MINNEAPOLIS, MN 55401 PHONE: (612) 672-9495 FAX: (612) 672-9489	
		PRODUCT DEVELOPMENT			
Title SDK2 HEADER					
Size	C	Number	1005976		Rev 2
Date	Friday, May 6, 2006		Project	SDK2-HEADER-10	Sheet 1 Of 5



02 - MODULE BUS

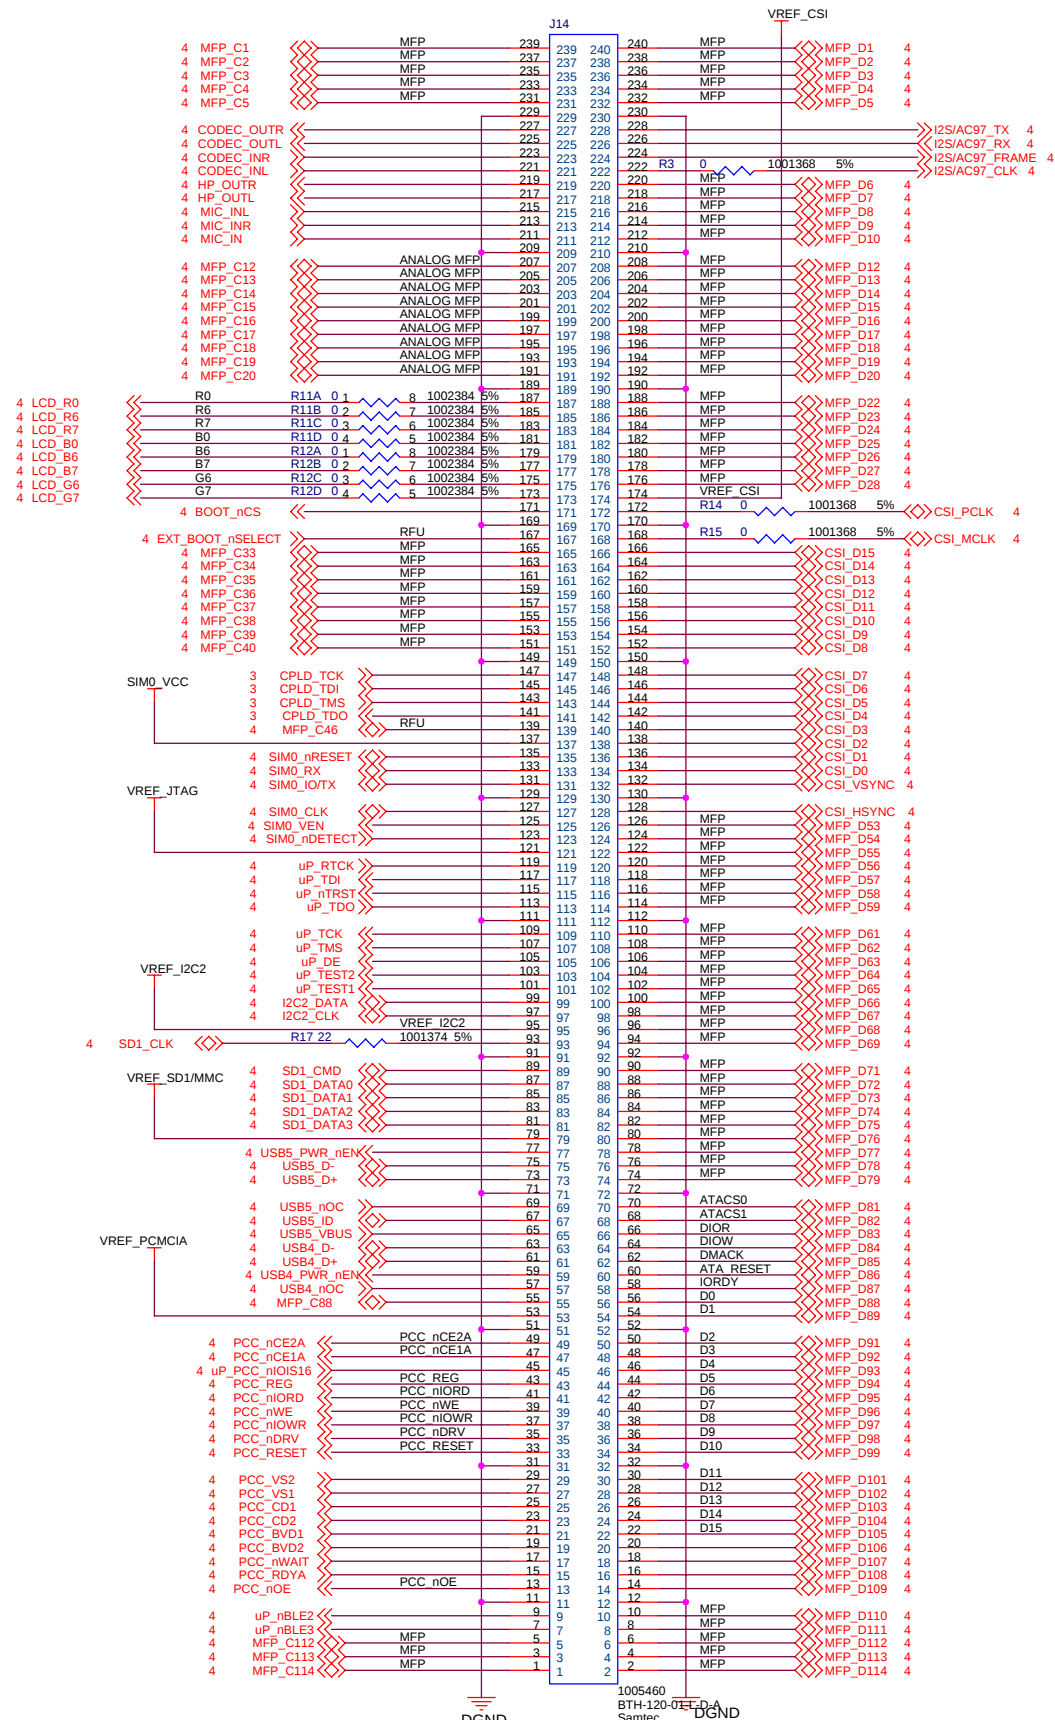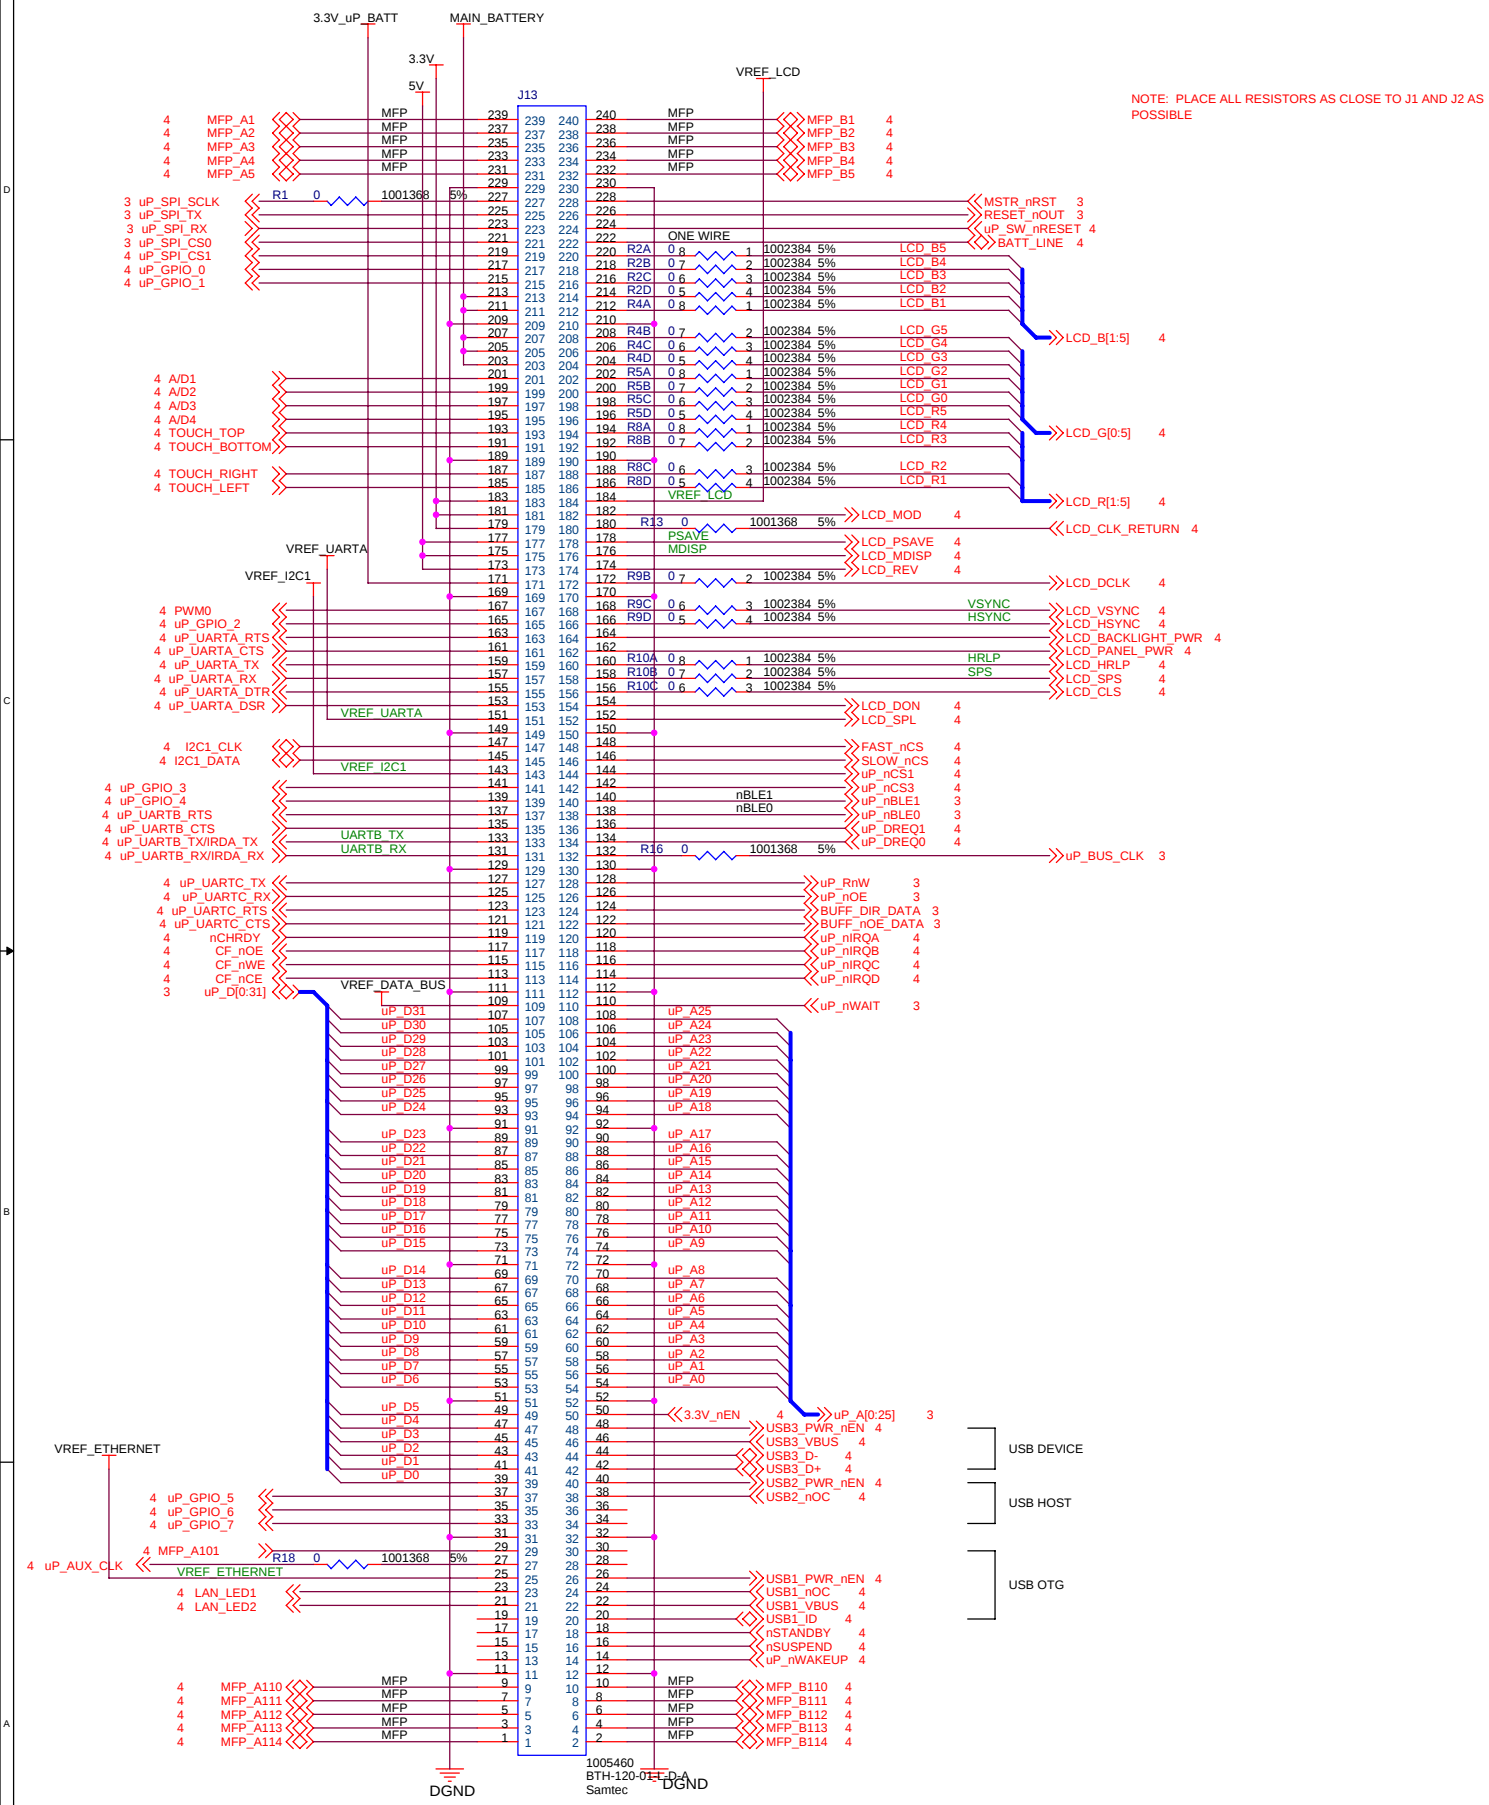





03 - TEST HEADERS LOGIC

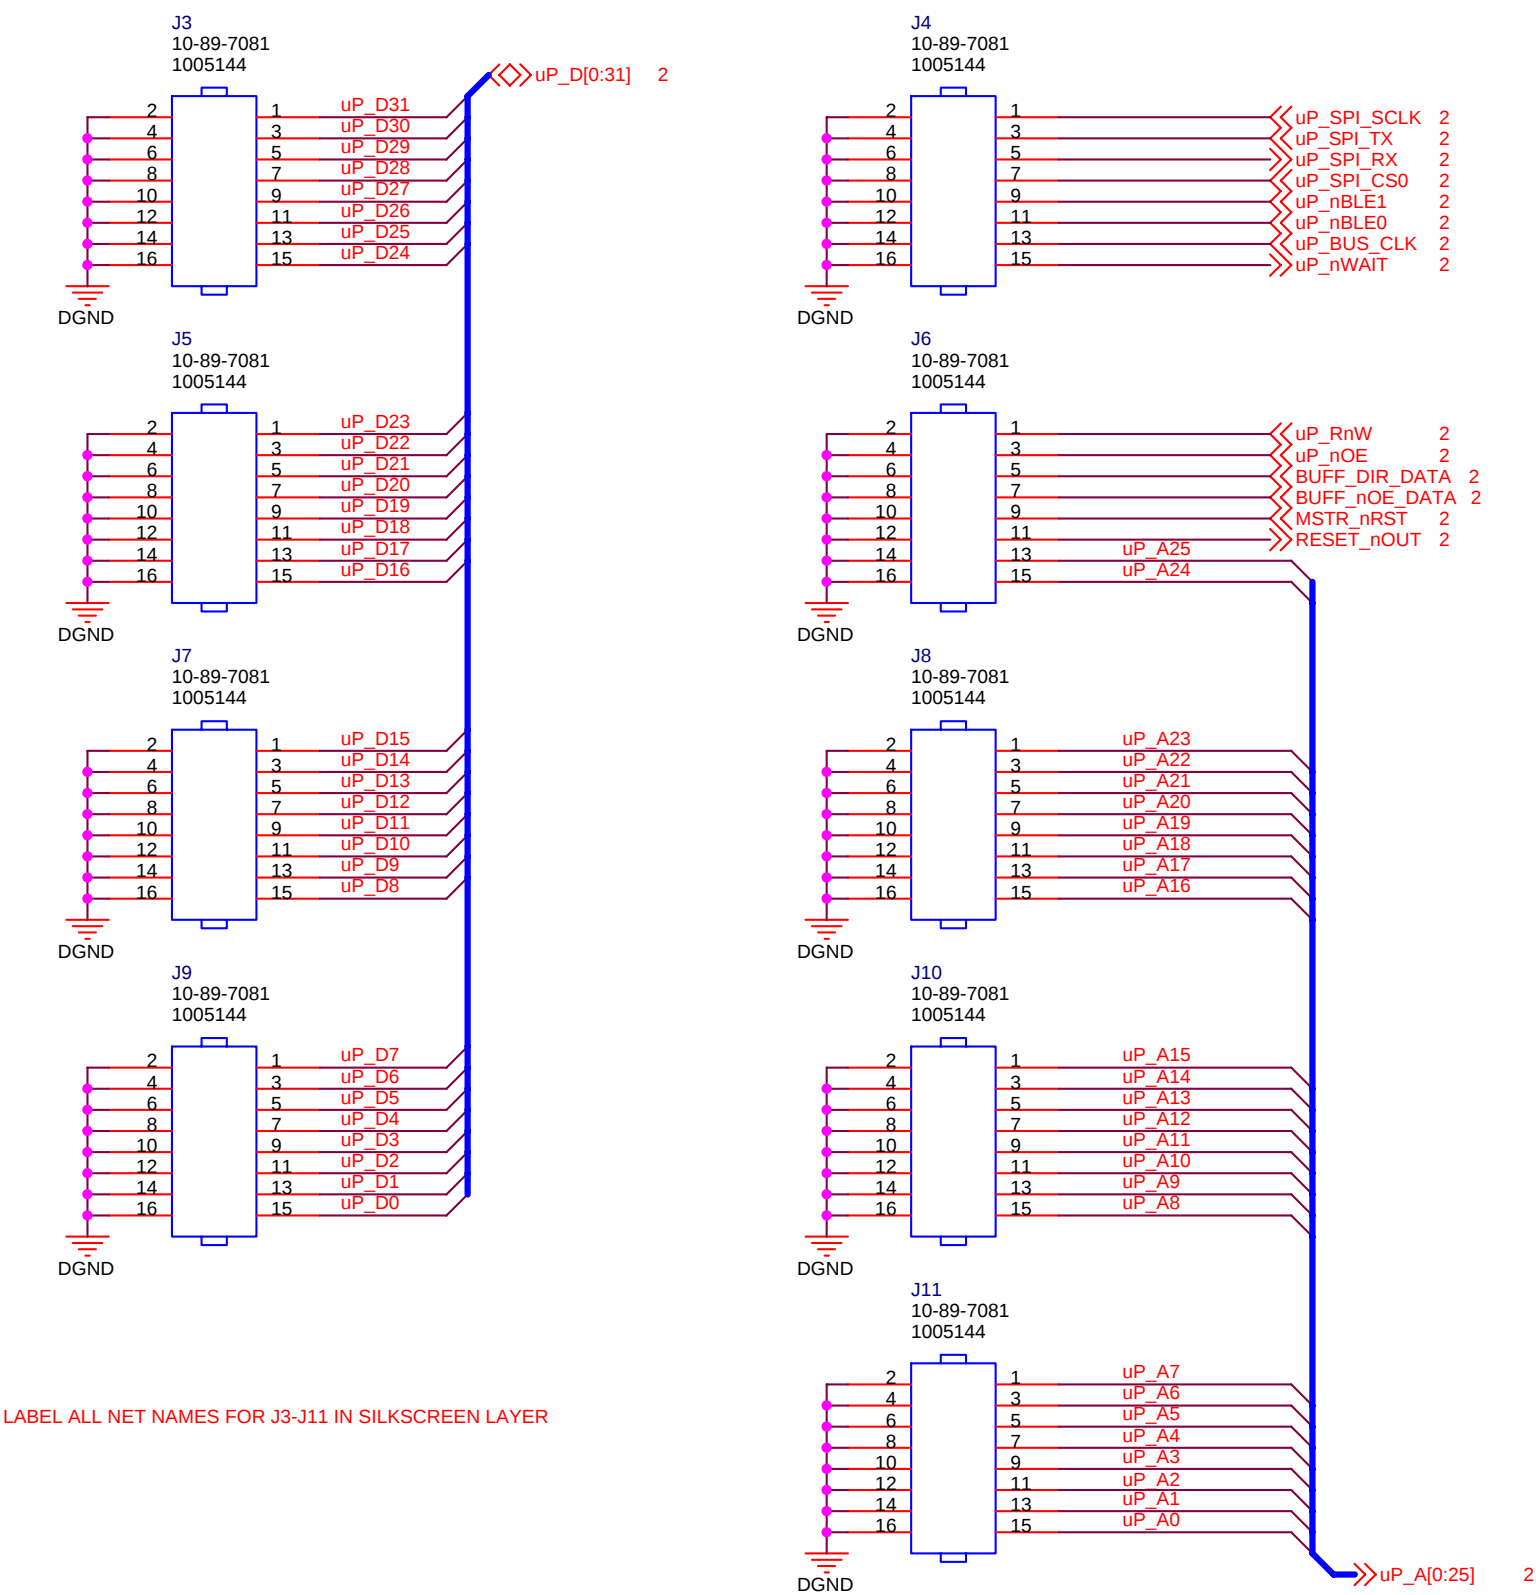

LABEL ALL NET NAMES FOR J3-J11 IN SILKSCREEN LAYER

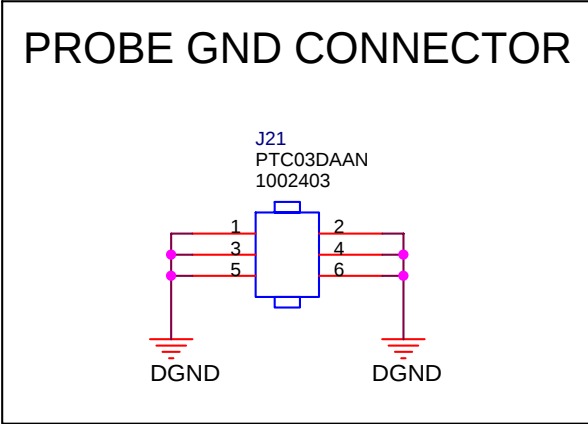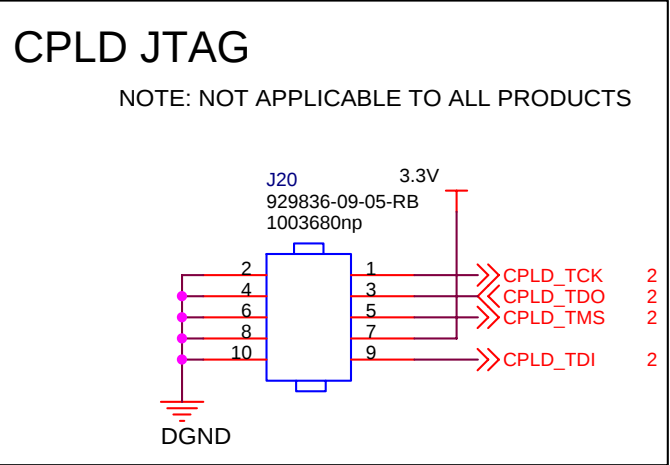

04 - TEST HEADERS

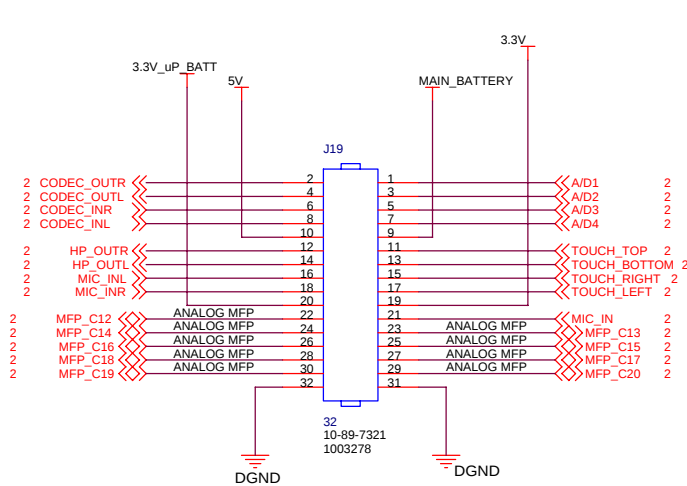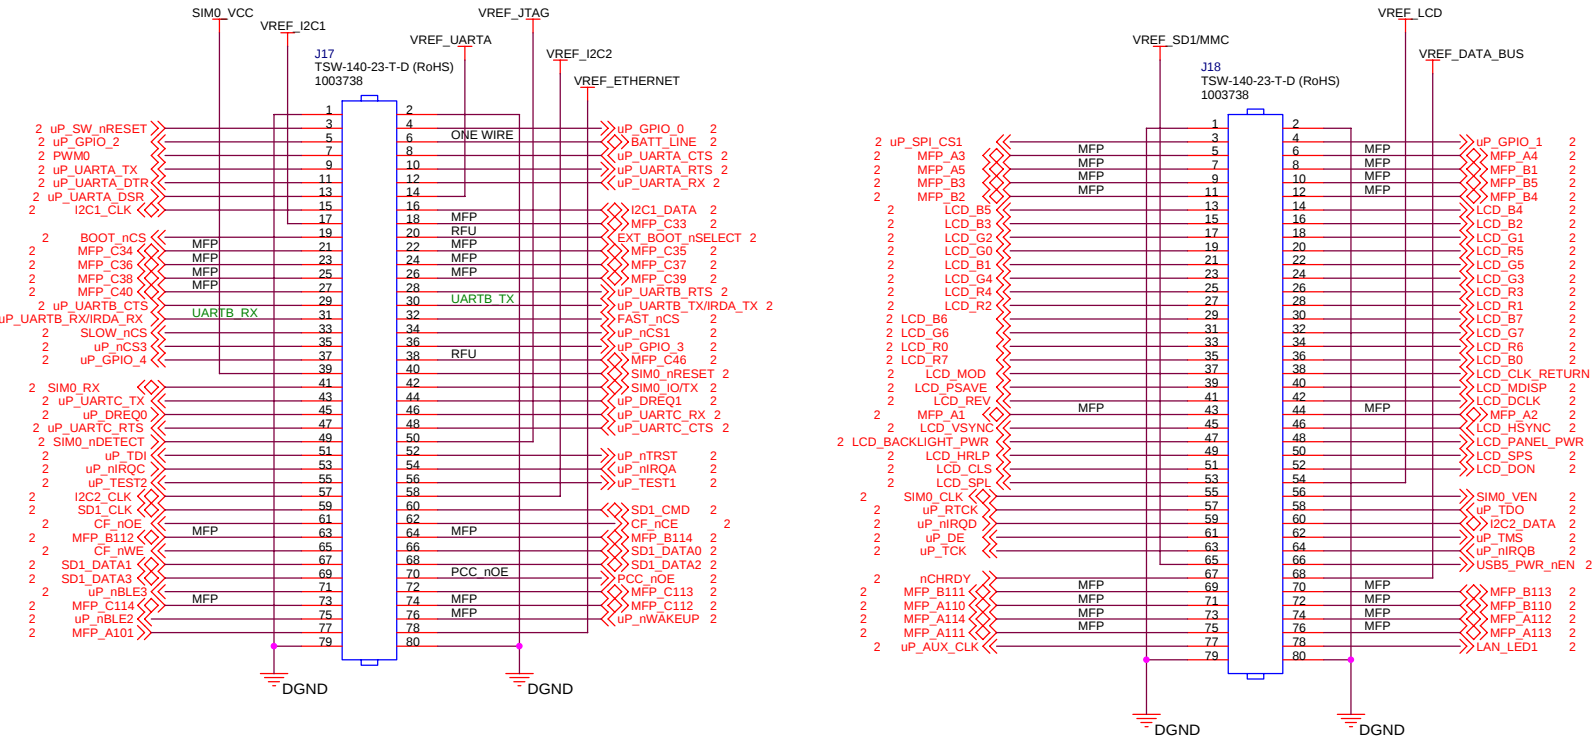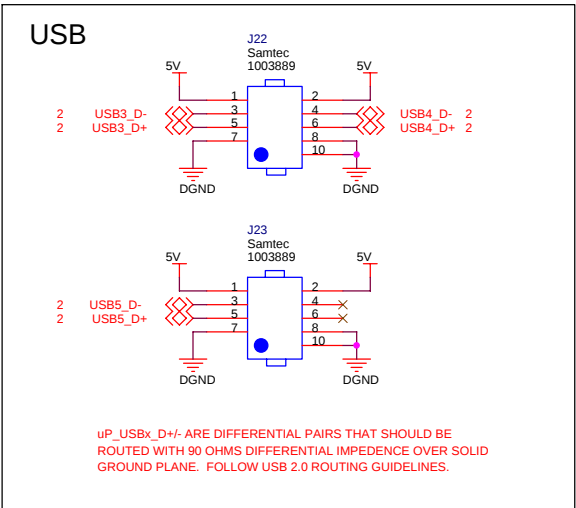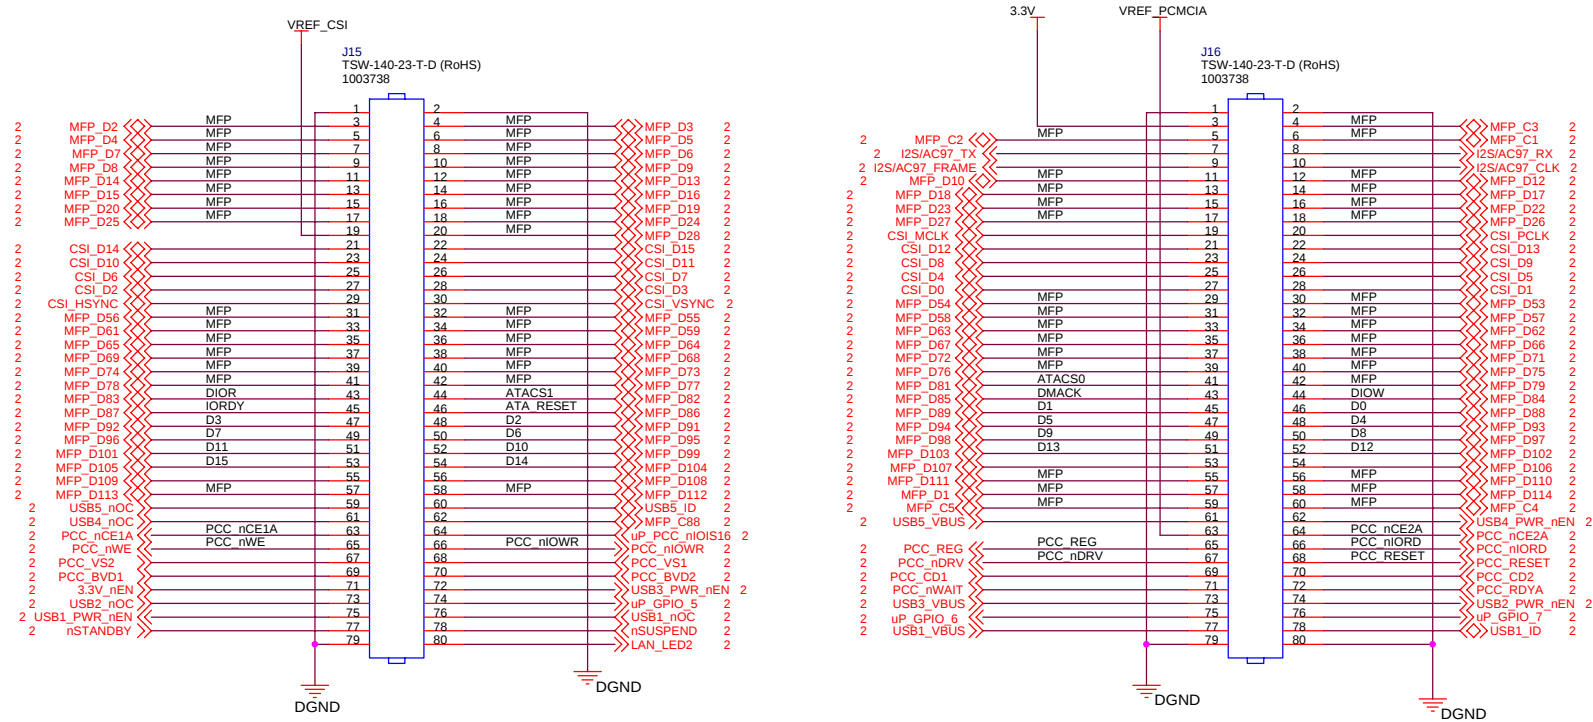

Revision Control			
ECO Number	Rev	Description of Change	Date
	1	Initial schematic	6/19/2006
C02722	2	Design review feedback updates complete	8/28/2006