



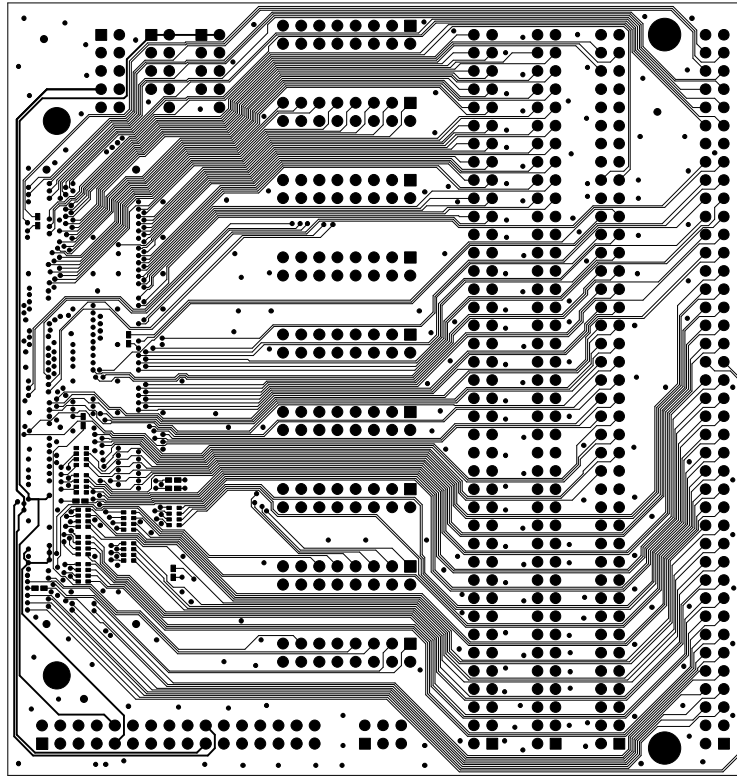


LAYER 1 TOP

1006559
LOGIC PRODUCT DEVELOPMENT
11-28-06

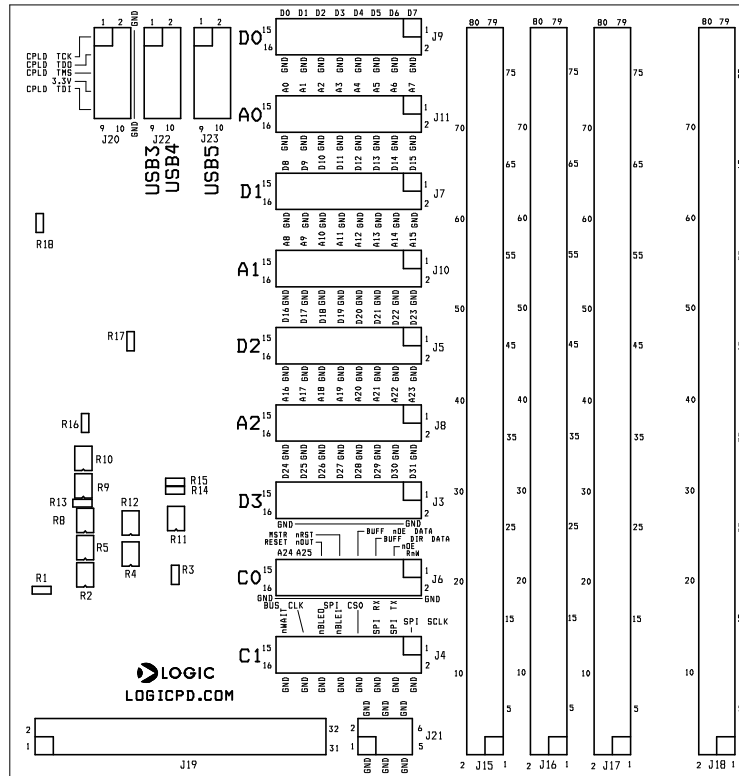


1006559
 LOGIC PRODUCT DEVELOPMENT
 11-28-06
 SILKSCREEN TOP

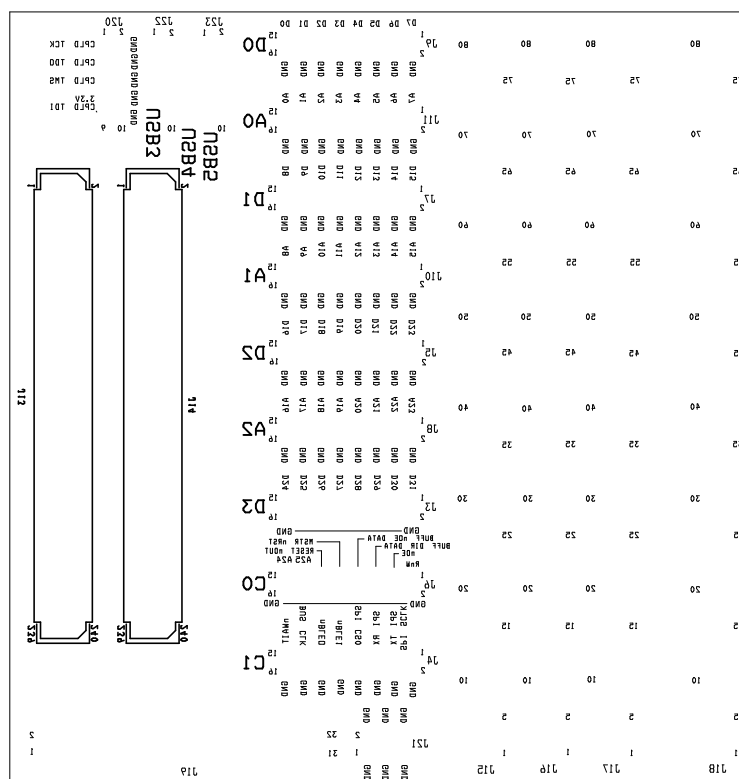

1006559
LOGIC PRODUCT DEVELOPMENT
11-28-06

SILKSCREEN BOT




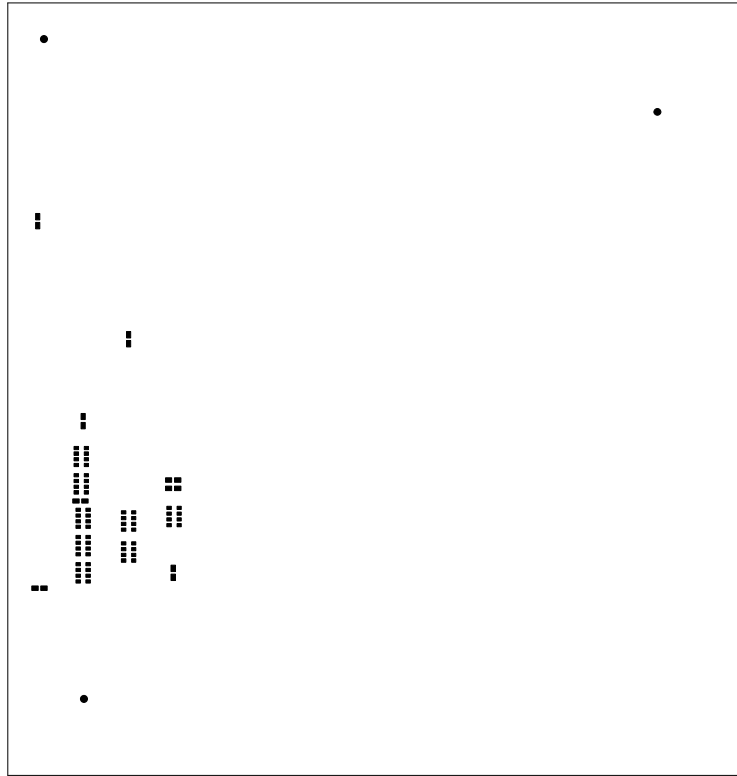

1006559
LOGIC PRODUCT DEVELOPMENT
11-28-06




SOLDERPASTE TOP

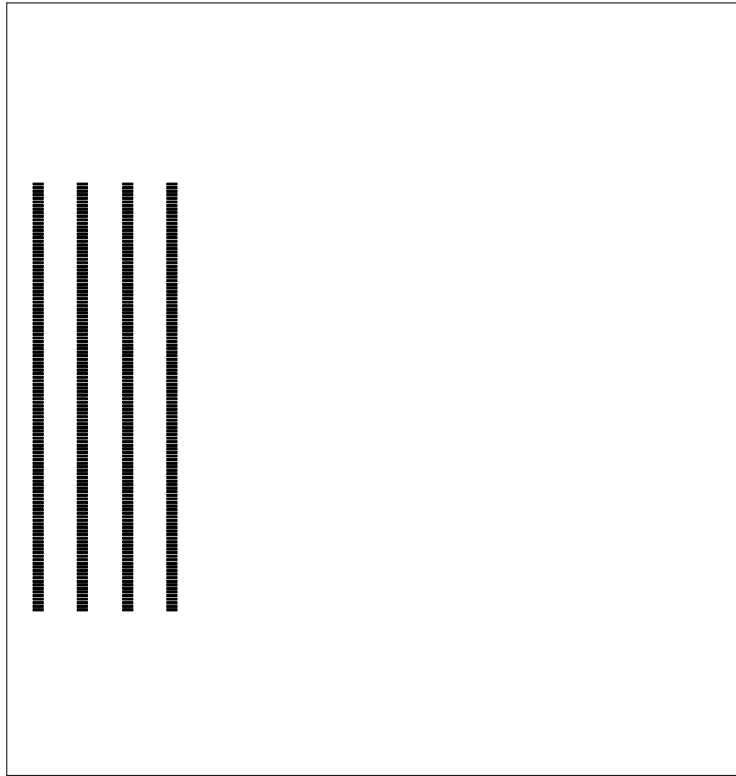


1006559
LOGIC PRODUCT DEVELOPMENT
11-28-06




SOLDERPASTE BOTTOM

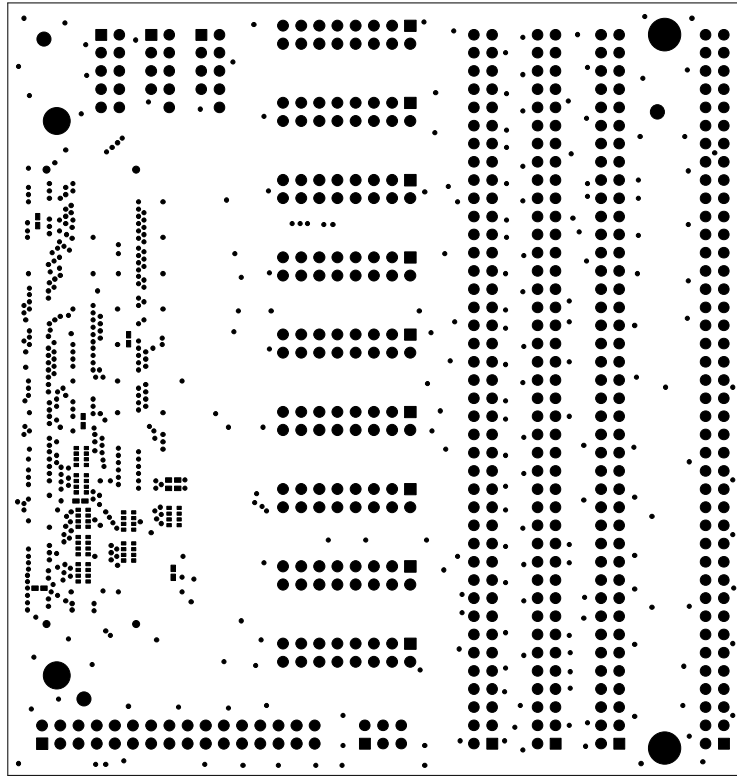

1006559
LOGIC PRODUCT DEVELOPMENT
11-28-06
SOLDERMASK TOP

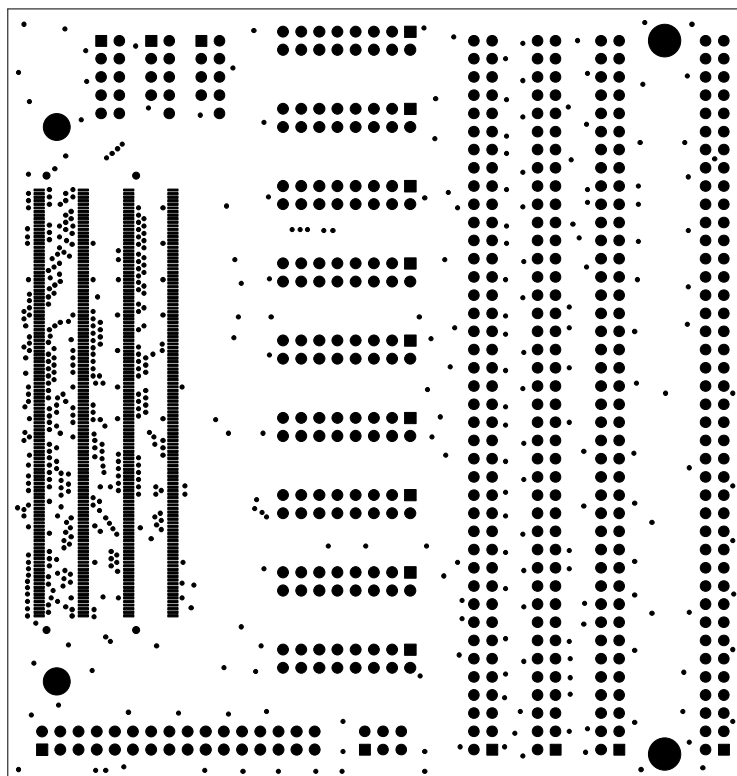


1006559
LOGIC PRODUCT DEVELOPMENT
11-28-06
SOLDERMASK BOT

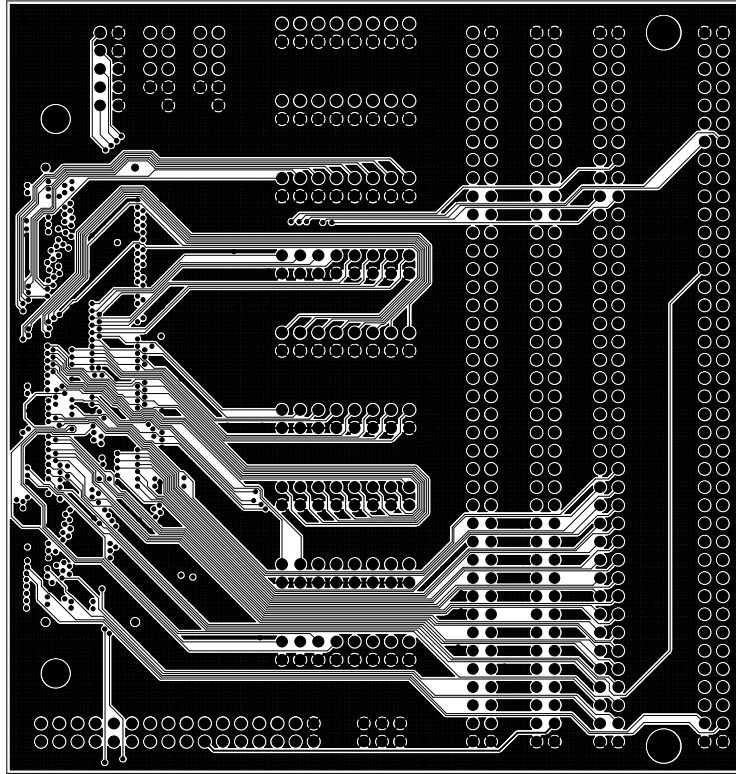


LAYER 2 INNER SIGNAL

1006559
LOGIC PRODUCT DEVELOPMENT
11-28-06

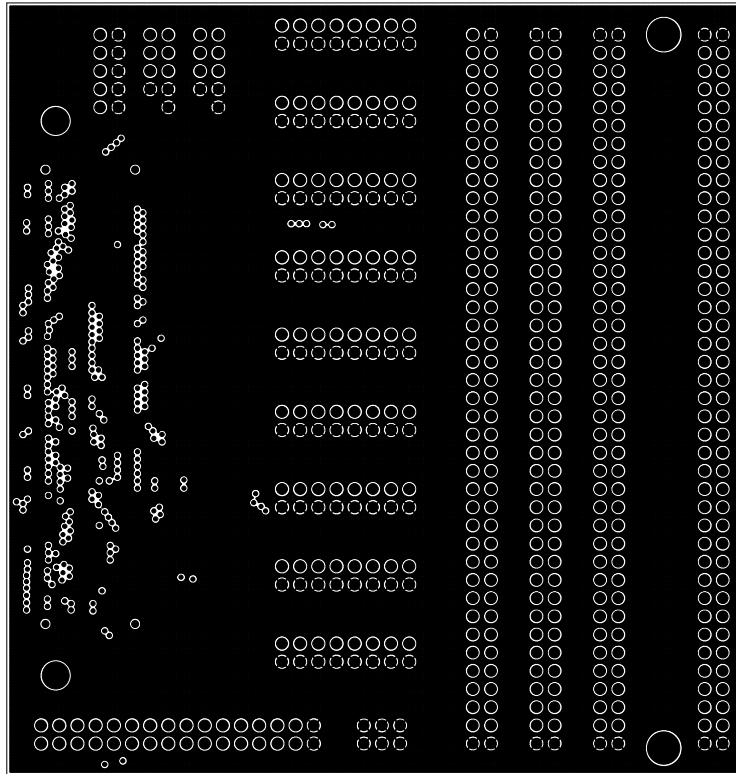


1006559
LOGIC PRODUCT DEVELOPMENT
11-28-06

LAYER 3 GND PLANE

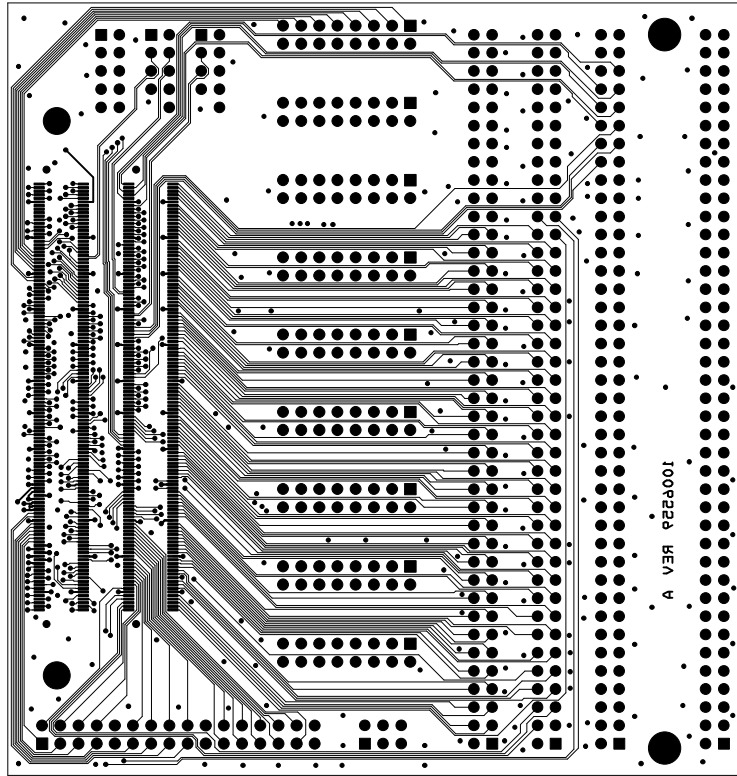

1006559
LOGIC PRODUCT DEVELOPMENT LAYER 4 BOTTOM
11-28-06

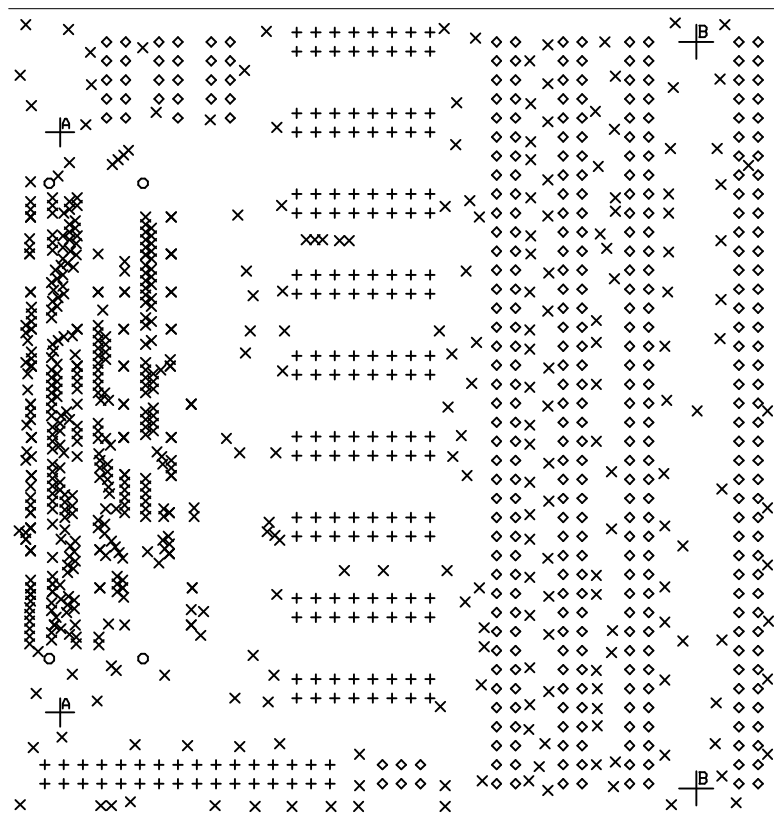

DRILL CHART				
SYM	DIAM	TOL	QTY	NOTE
x	0.012	+/- .005	531	PLATED
o	0.040	+/- .003	4	NON-PLATED
+	0.040	+/- .005	354	PLATED
+	0.045	+/- .005	176	PLATED
A	0.150	+/- .003	2	NON-PLATED
B	0.180	+/- .003	2	NON-PLATED
TOTAL			1069	