
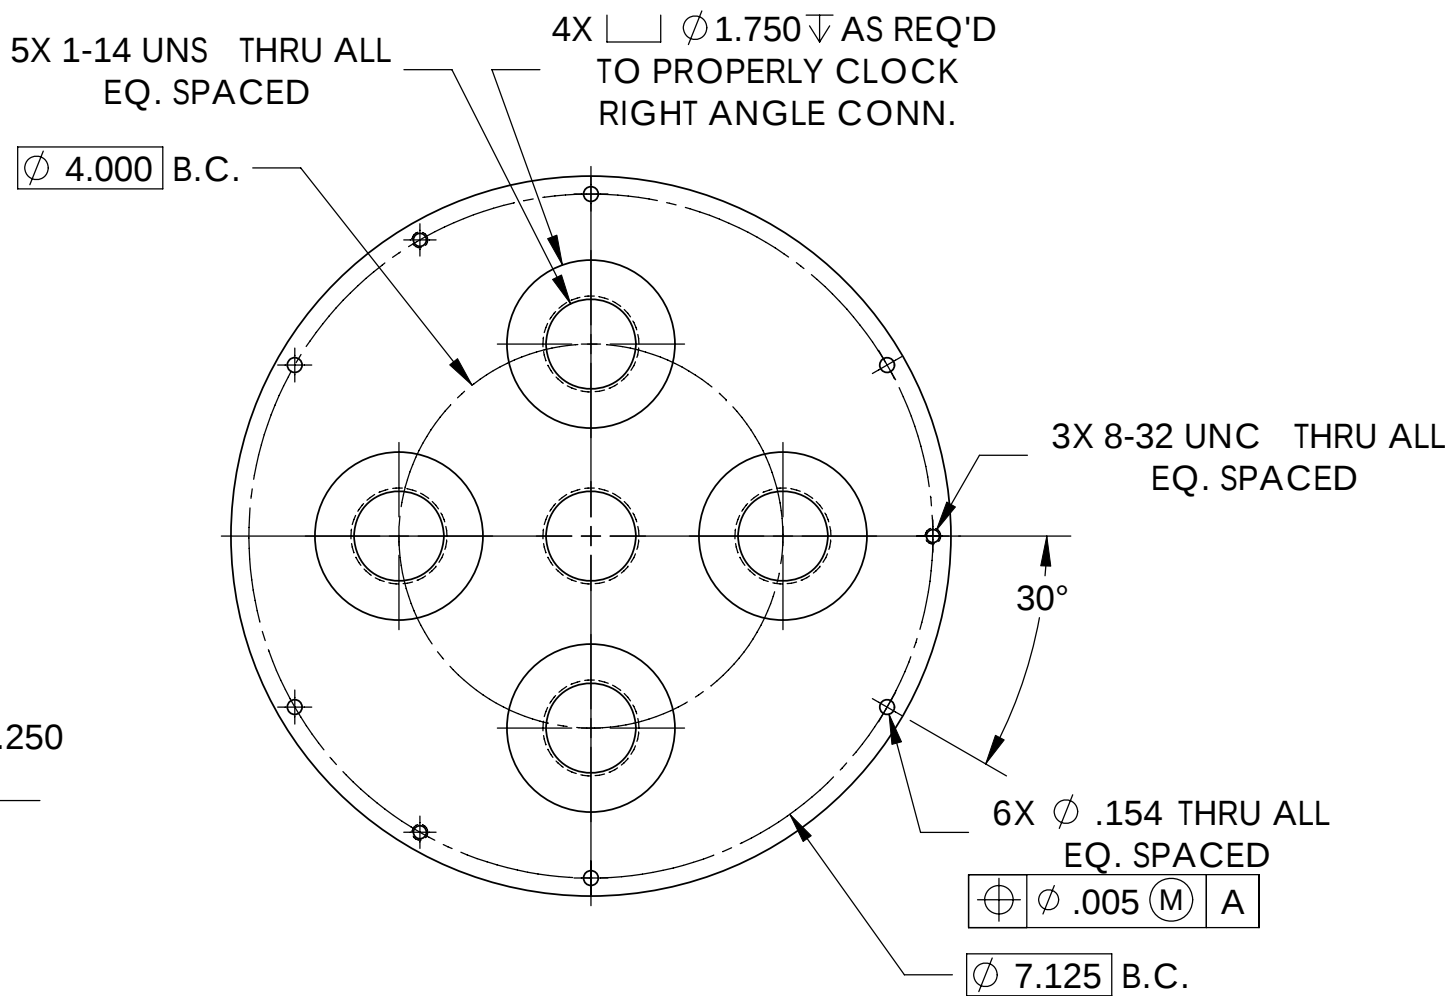


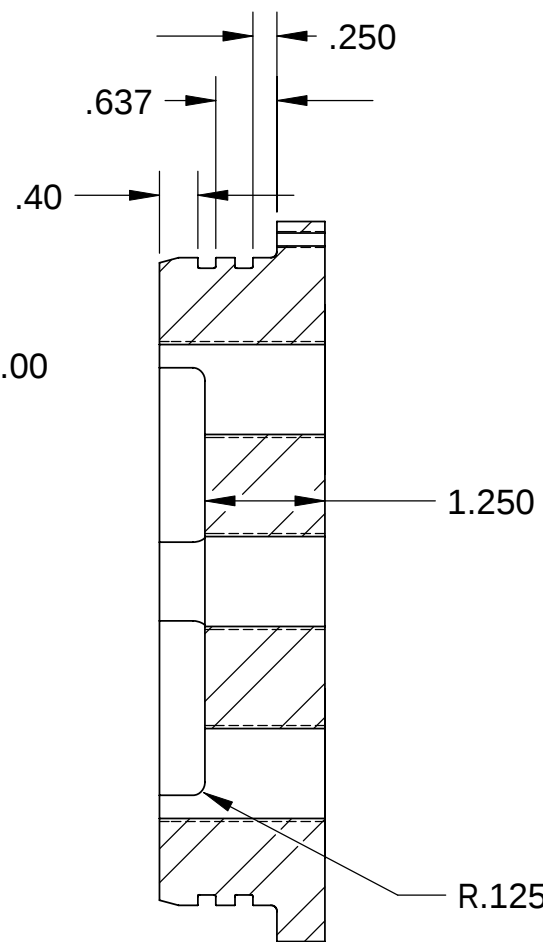

QTY: 6
MAT'L: ALUM, 6061-T6
HARDCOAT BLACK ANODIZE PER
MIL-A-8625 TYPE III CLASS 1
.001 MAX BUILDUP

BILL OF MATERIALS										
Shop / Q.C.		UNLESS OTHERWISE SPECIFIED TOLERANCES ARE:				APPROVALS		DATE		Monterey Bay Aquarium Research Institute MBARI 7700 Sandholdt RD. Moss Landing, CA 95039 PH: (831) 775-1700 
Inspector		1 PLACE DIM ±1/16	2 PLACE DIM ±.02	3 PLACE DIM ±.005		ANGLES ±1°	DRAWN GENE M.	12/26/01		
Shop Foreman		1. DIMENSIONS ARE IN INCHES 2. DIMENSION LIMITS HELD AFTER PLATING. 3. REMOVE BURRS AND SHARP EDGES .015 MAX. 4. MACHINED FILLET RADII .0150-.030. 5. MACHINED DIAMETERS ON A COMMON CENTERLINE CONCENTRIC WITHIN .005 6. PERPENDICULARITY & PARALLELISM OF MACHINED SURFACES .002 PER INCH. MAX .012 INCHES FOR SINGLE SURFACE.					ENGINEER GENE M.	12/26/01		
Engineer							CHECKED			
							PROJECT NO. 200126			
NEXT ASSY Description	NEXT ASSY Number						PROJECT CANYON DYNAMICS	BULKHEAD, BATTERY HOUSING		
								SIZE B	DWG. NO. 100348DWG	REV. A
Application		DO NOT SCALE DRAWING				WEIGHT		SCALE 1:2 CAD FILE: MECH ENG ON TORNADO SHEET 1 OF 1		