
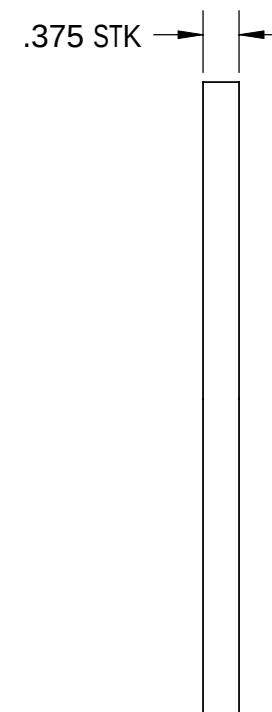


		REVISIONS		
ZONE	REV.	DESCRIPTION	DATE	APPROVED

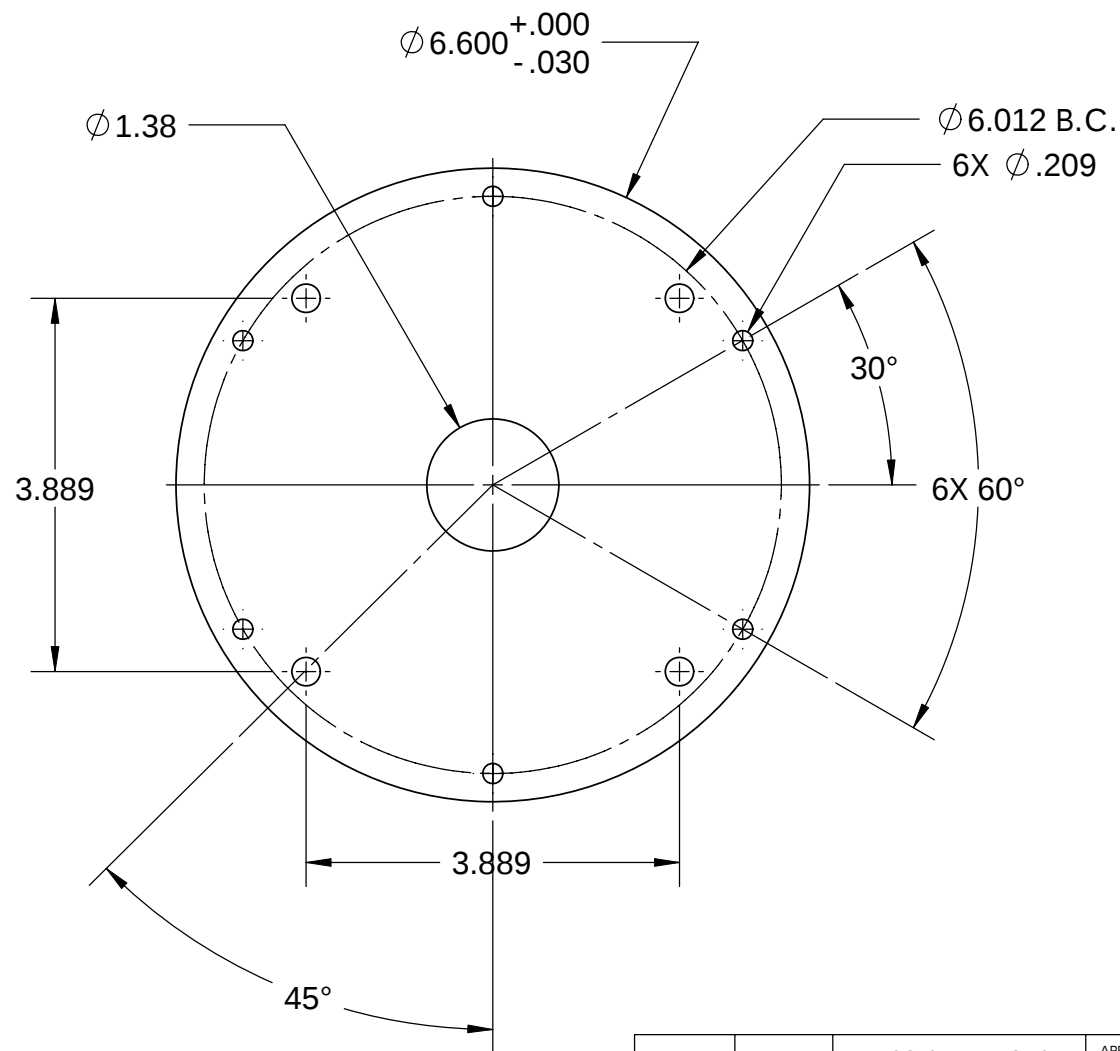

QTY: 10

		DIMENSIONS ARE IN INCHES TOLERANCES: FRACTIONAL ±1/16 ANGULAR: MACH± BEND ± TWO PLACE DECIMAL ±.020 THREE PLACE DECIMAL ±.005	APPROVALS		DATE	Monterey Bay Aquarium Research Institute MBARI 7700 Sandholdt RD. Moss Landing, CA 95039 PH: (831) 775-1700 		
			DRAWN	Gene M.	Sep29-08			
			CHECKED					
			ENGINEER					
		MATERIAL	PROJECT NO.		900806	END PLATE		
		FRP GP03 (red)	PROJECT					
NEXT ASSY	USED ON	FINISH				SIZE	DWG. NO.	REV.
APPLICATION		DO NOT SCALE DRAWING				A		
						SCALE:1:2	WEIGHT:	SHEET 1 OF 1