


		REVISIONS		
ZONE	REV.	DESCRIPTION	DATE	APPROVED
	A	Add PS mtg holes & BH conn feed thru	Sep 03, 2009	GM

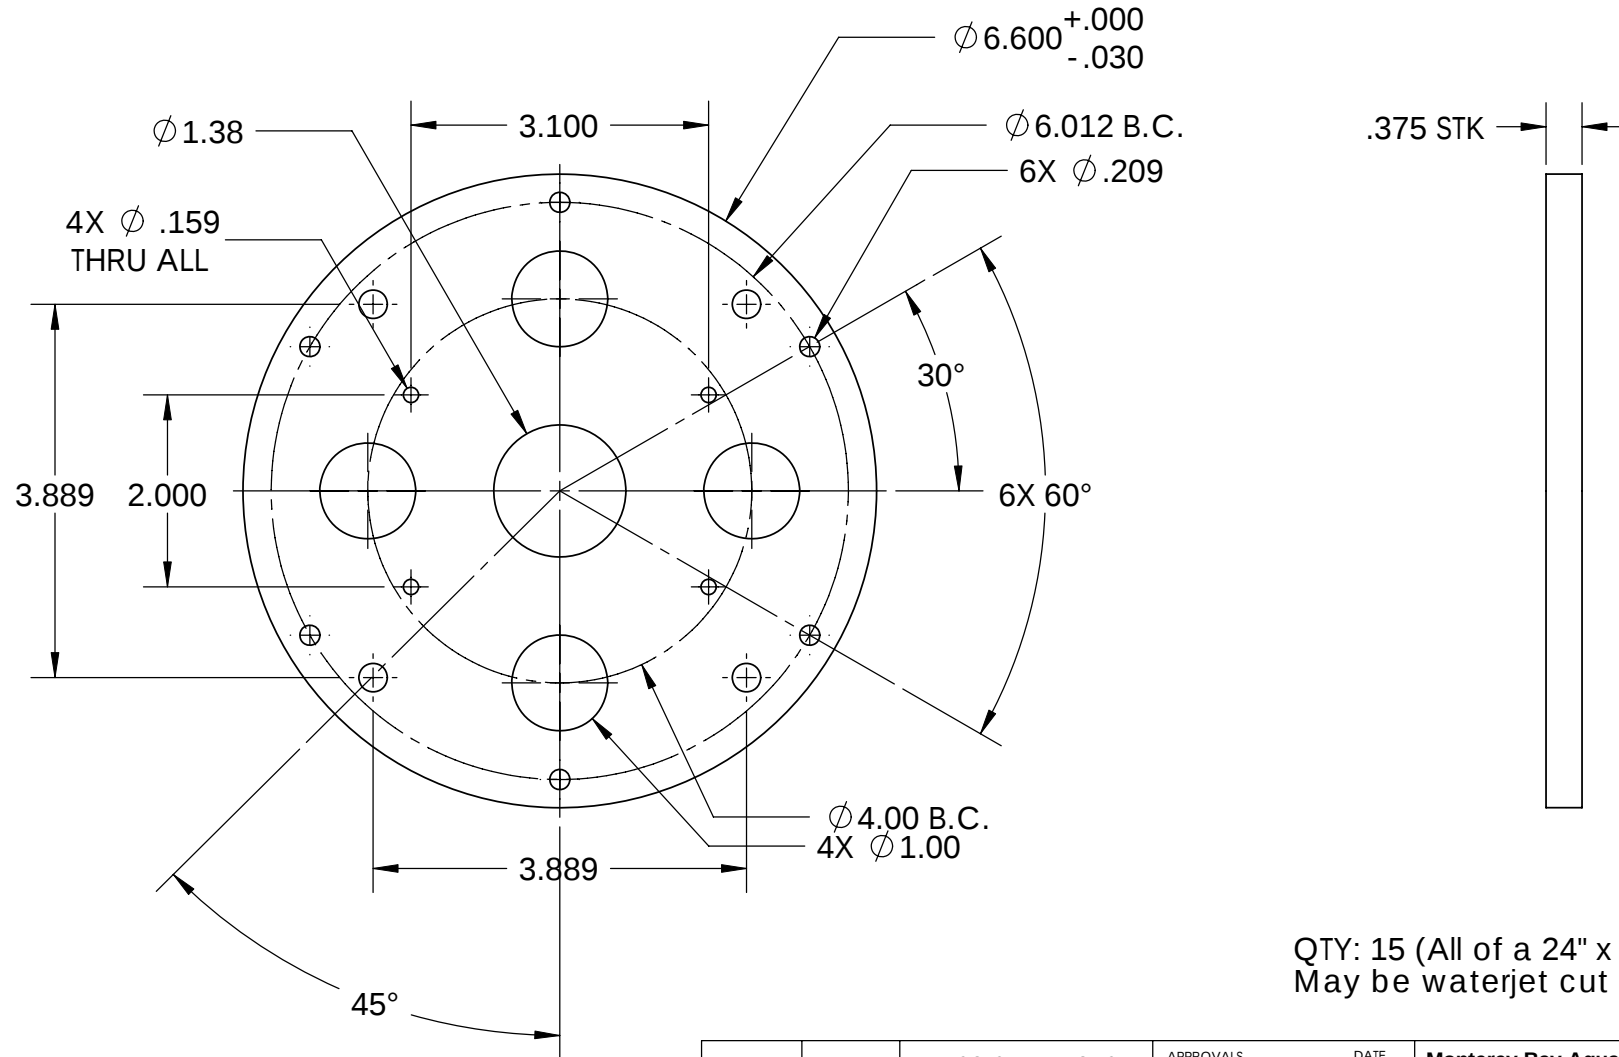

QTY: 15 (All of a 24" x 36" sheet)
May be waterjet cut

		DIMENSIONS ARE IN INCHES TOLERANCES: FRACTIONAL ±1/16 ANGULAR: MACH± BEND ± TWO PLACE DECIMAL ±.020 THREE PLACE DECIMAL ±.005	APPROVALS		DATE	Monterey Bay Aquarium Research Institute MBARI 7700 Sandholdt RD. Moss Landing, CA 95039 PH: (831) 775-1700		
			DRAWN	Gene M.	Sep29-08			
			CHECKED					
			ENGINEER					
		MATERIAL	PROJECT NO.		900806	END PLATE		
		FRP GP03 (red)	PROJECT					
NEXT ASSY	USED ON	FINISH				SIZE	DWG. NO.	REV.
		--				A		A
APPLICATION		DO NOT SCALE DRAWING				SCALE:1:2	WEIGHT:	SHEET 1 OF 1