

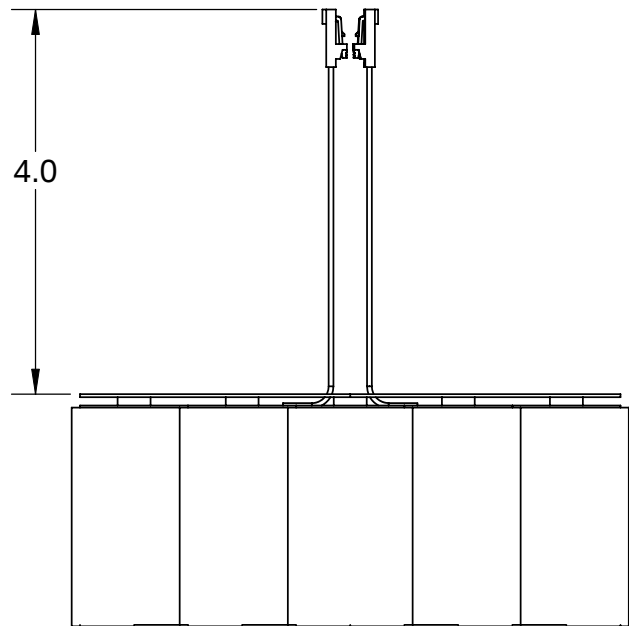


		REVISIONS		
ZONE	REV.	DESCRIPTION	DATE	APPROVED

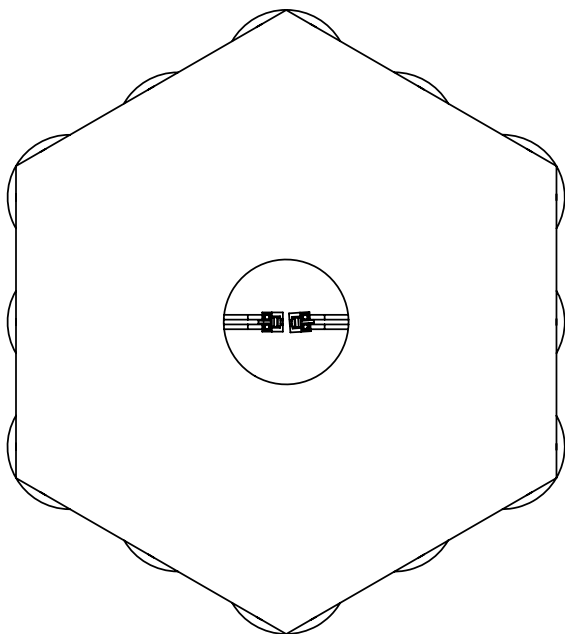

2X MOLEX 50-57-9402 HOUSING
 4X MOLEX 16-02-0103 PINS
 BATTERY+ (RED WIRE) TO
 CONNECTOR PIN 1
 IDENTIFIED W/TRIANGLE

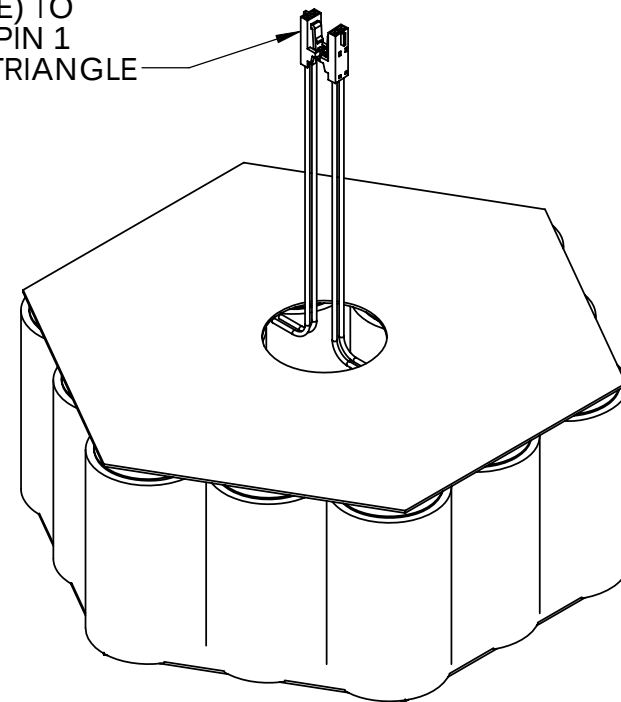

		DIMENSIONS ARE IN INCHES TOLERANCES: FRACTIONAL ± ANGULAR: MACH± BEND ± TWO PLACE DECIMAL ± THREE PLACE DECIMAL ±	APPROVALS		DATE	Monterey Bay Aquarium Research Institute MBARI 7700 Sandholdt RD. Moss Landing, CA 95039 PH: (831) 775-1700	
			DRAWN				
			CHECKED				
			ENGINEER				
		MATERIAL	--	PROJECT NO.		ES3092 w/CONNECTORS	
		FINISH	--	PROJECT			
NEXT ASSY	USED ON				SIZE	DWG. NO.	REV.
APPLICATION		DO NOT SCALE DRAWING			A		
					SCALE:1:4	WEIGHT:	SHEET 1 OF 1