


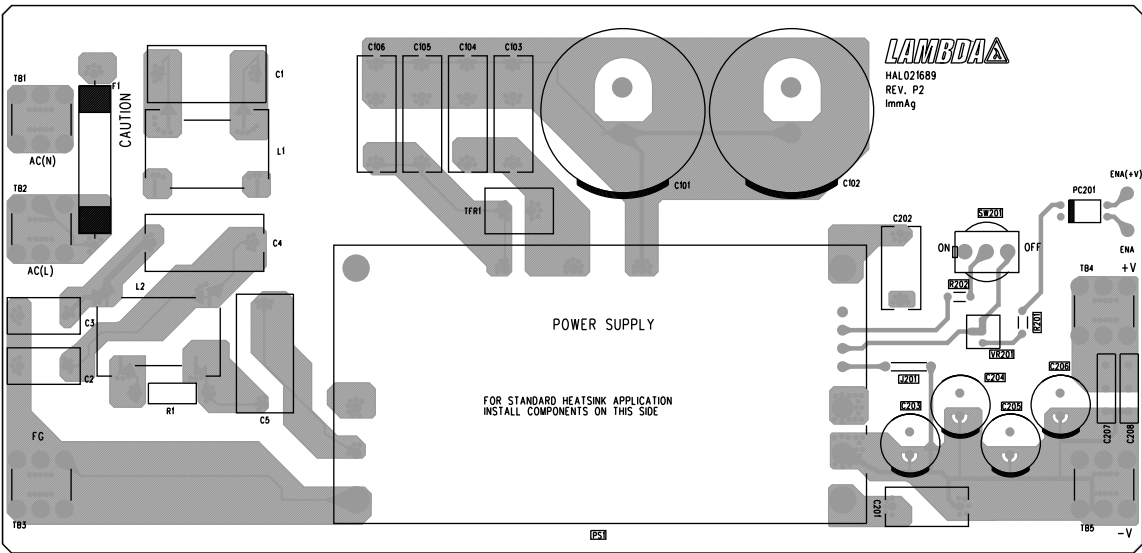

LEGEND: (COMP) P