


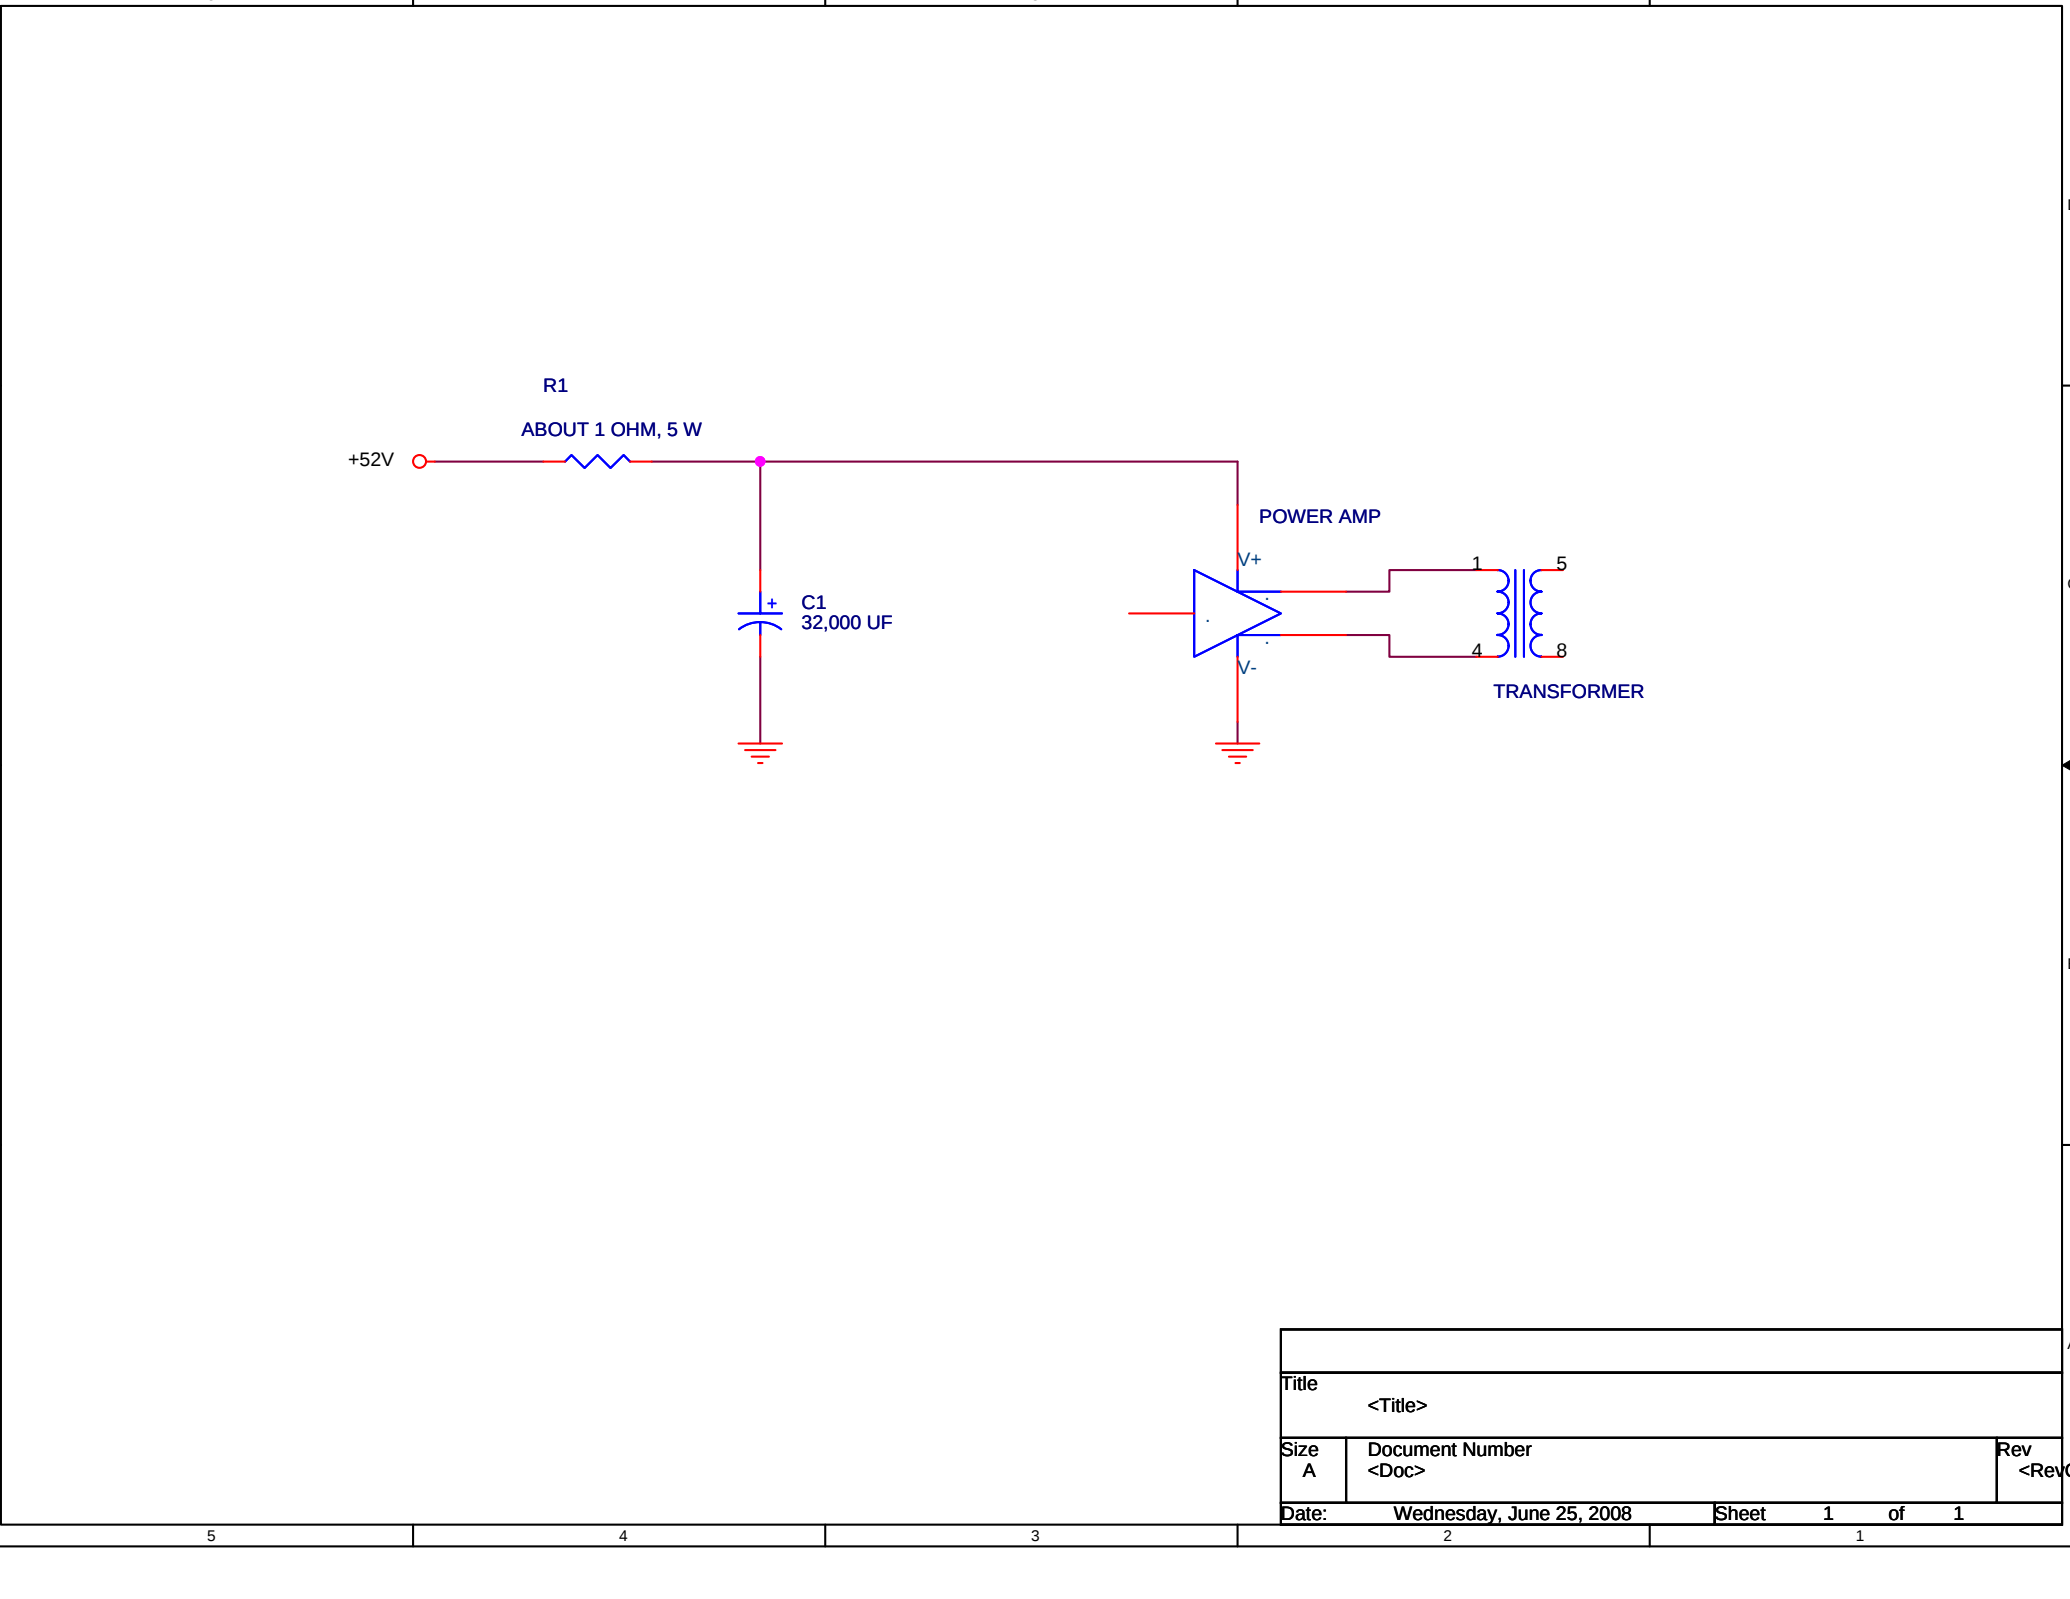

Title		
<Title>		
Size	Document Number	Rev
A	<Doc>	<RevCo>
Date:	Wednesday, June 25, 2008	Sheet 1 of 1