


THESE DRAWINGS AND SPECIFICATIONS ARE THE PROPERTY OF EDGEONE LLC DBA EDGETECH (OR ORE)
AND ARE ISSUED IN STRICT CONFIDENCE. THEY SHALL NOT BE REPRODUCED, COPIED OR USED IN ANY WAY
WITHOUT THE EXPRESS WRITTEN PERMISSION OF EDGEONE LLC ©2005 EDGEONE LLC

REVISIONS				
ECR#	REV	DESCRIPTION	DATE	APPROVED
	A	INITIAL RELEASE	3/14/06	

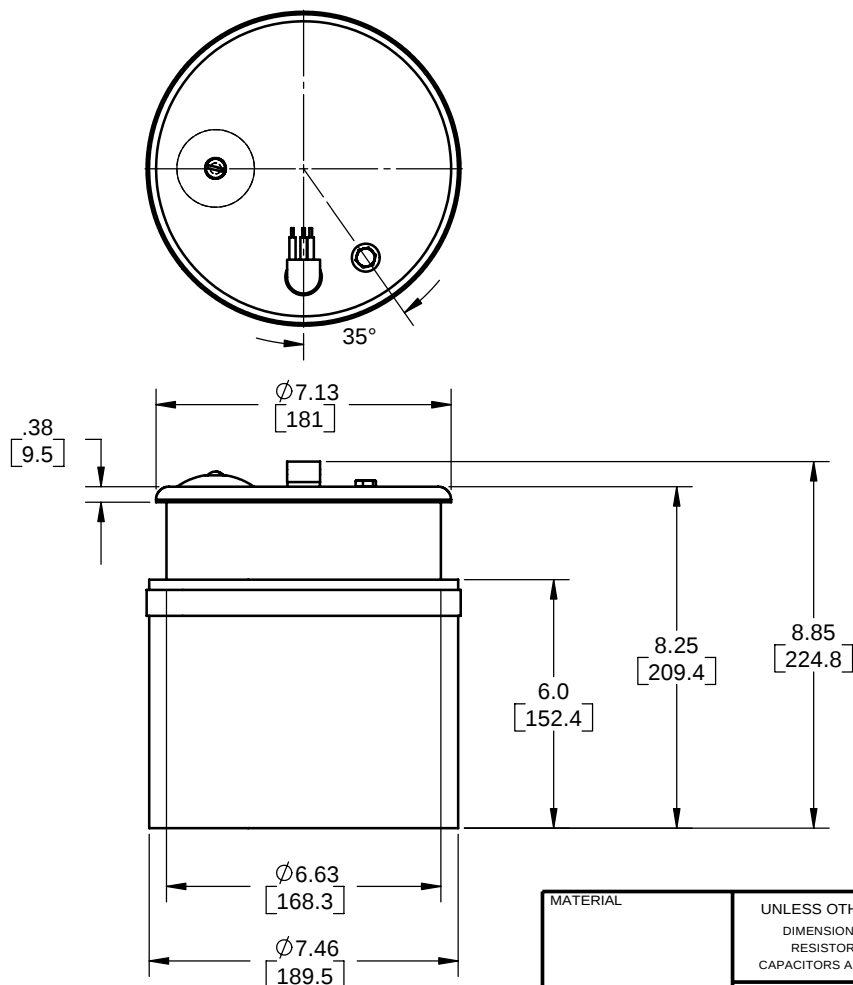

ISO VIEW
NTS

WEIGHT:
DW: 14.1 Kg (31.1 Lbs.)
SW: 7.0 Kg (15.4 Lbs.)

MATERIAL	UNLESS OTHERWISE NOTED: DIMENSIONS ARE IN INCHES RESISTORS ARE IN OHMS CAPACITORS ARE IN MICROFARADS				APPROVALS		SIGNATURE & DATE		 1141 HOLLAND DRIVE, BAY 1 BOCA RATON, FL 33487
					DRAWN		L. CORTES	11/21/05	
FINISH	TOLERANCES				CHECKED				TITLE TRANSDUCER, KT-216D
					MECH				
	DECIMALS				ELECT				CADFILENAME: SCALE
	FRACTIONS				SYSTEM		DW-216		
	ANGLES								DRAWING NO. B 501-0000018-0105
	2 PLACES	3 PLACES	+	-					REV A
	±.010	±.005	±1/64	±0.5°					
	DO NOT SCALE PRINT				REMOVE BURRS, BREAK SHARP EDGES				