


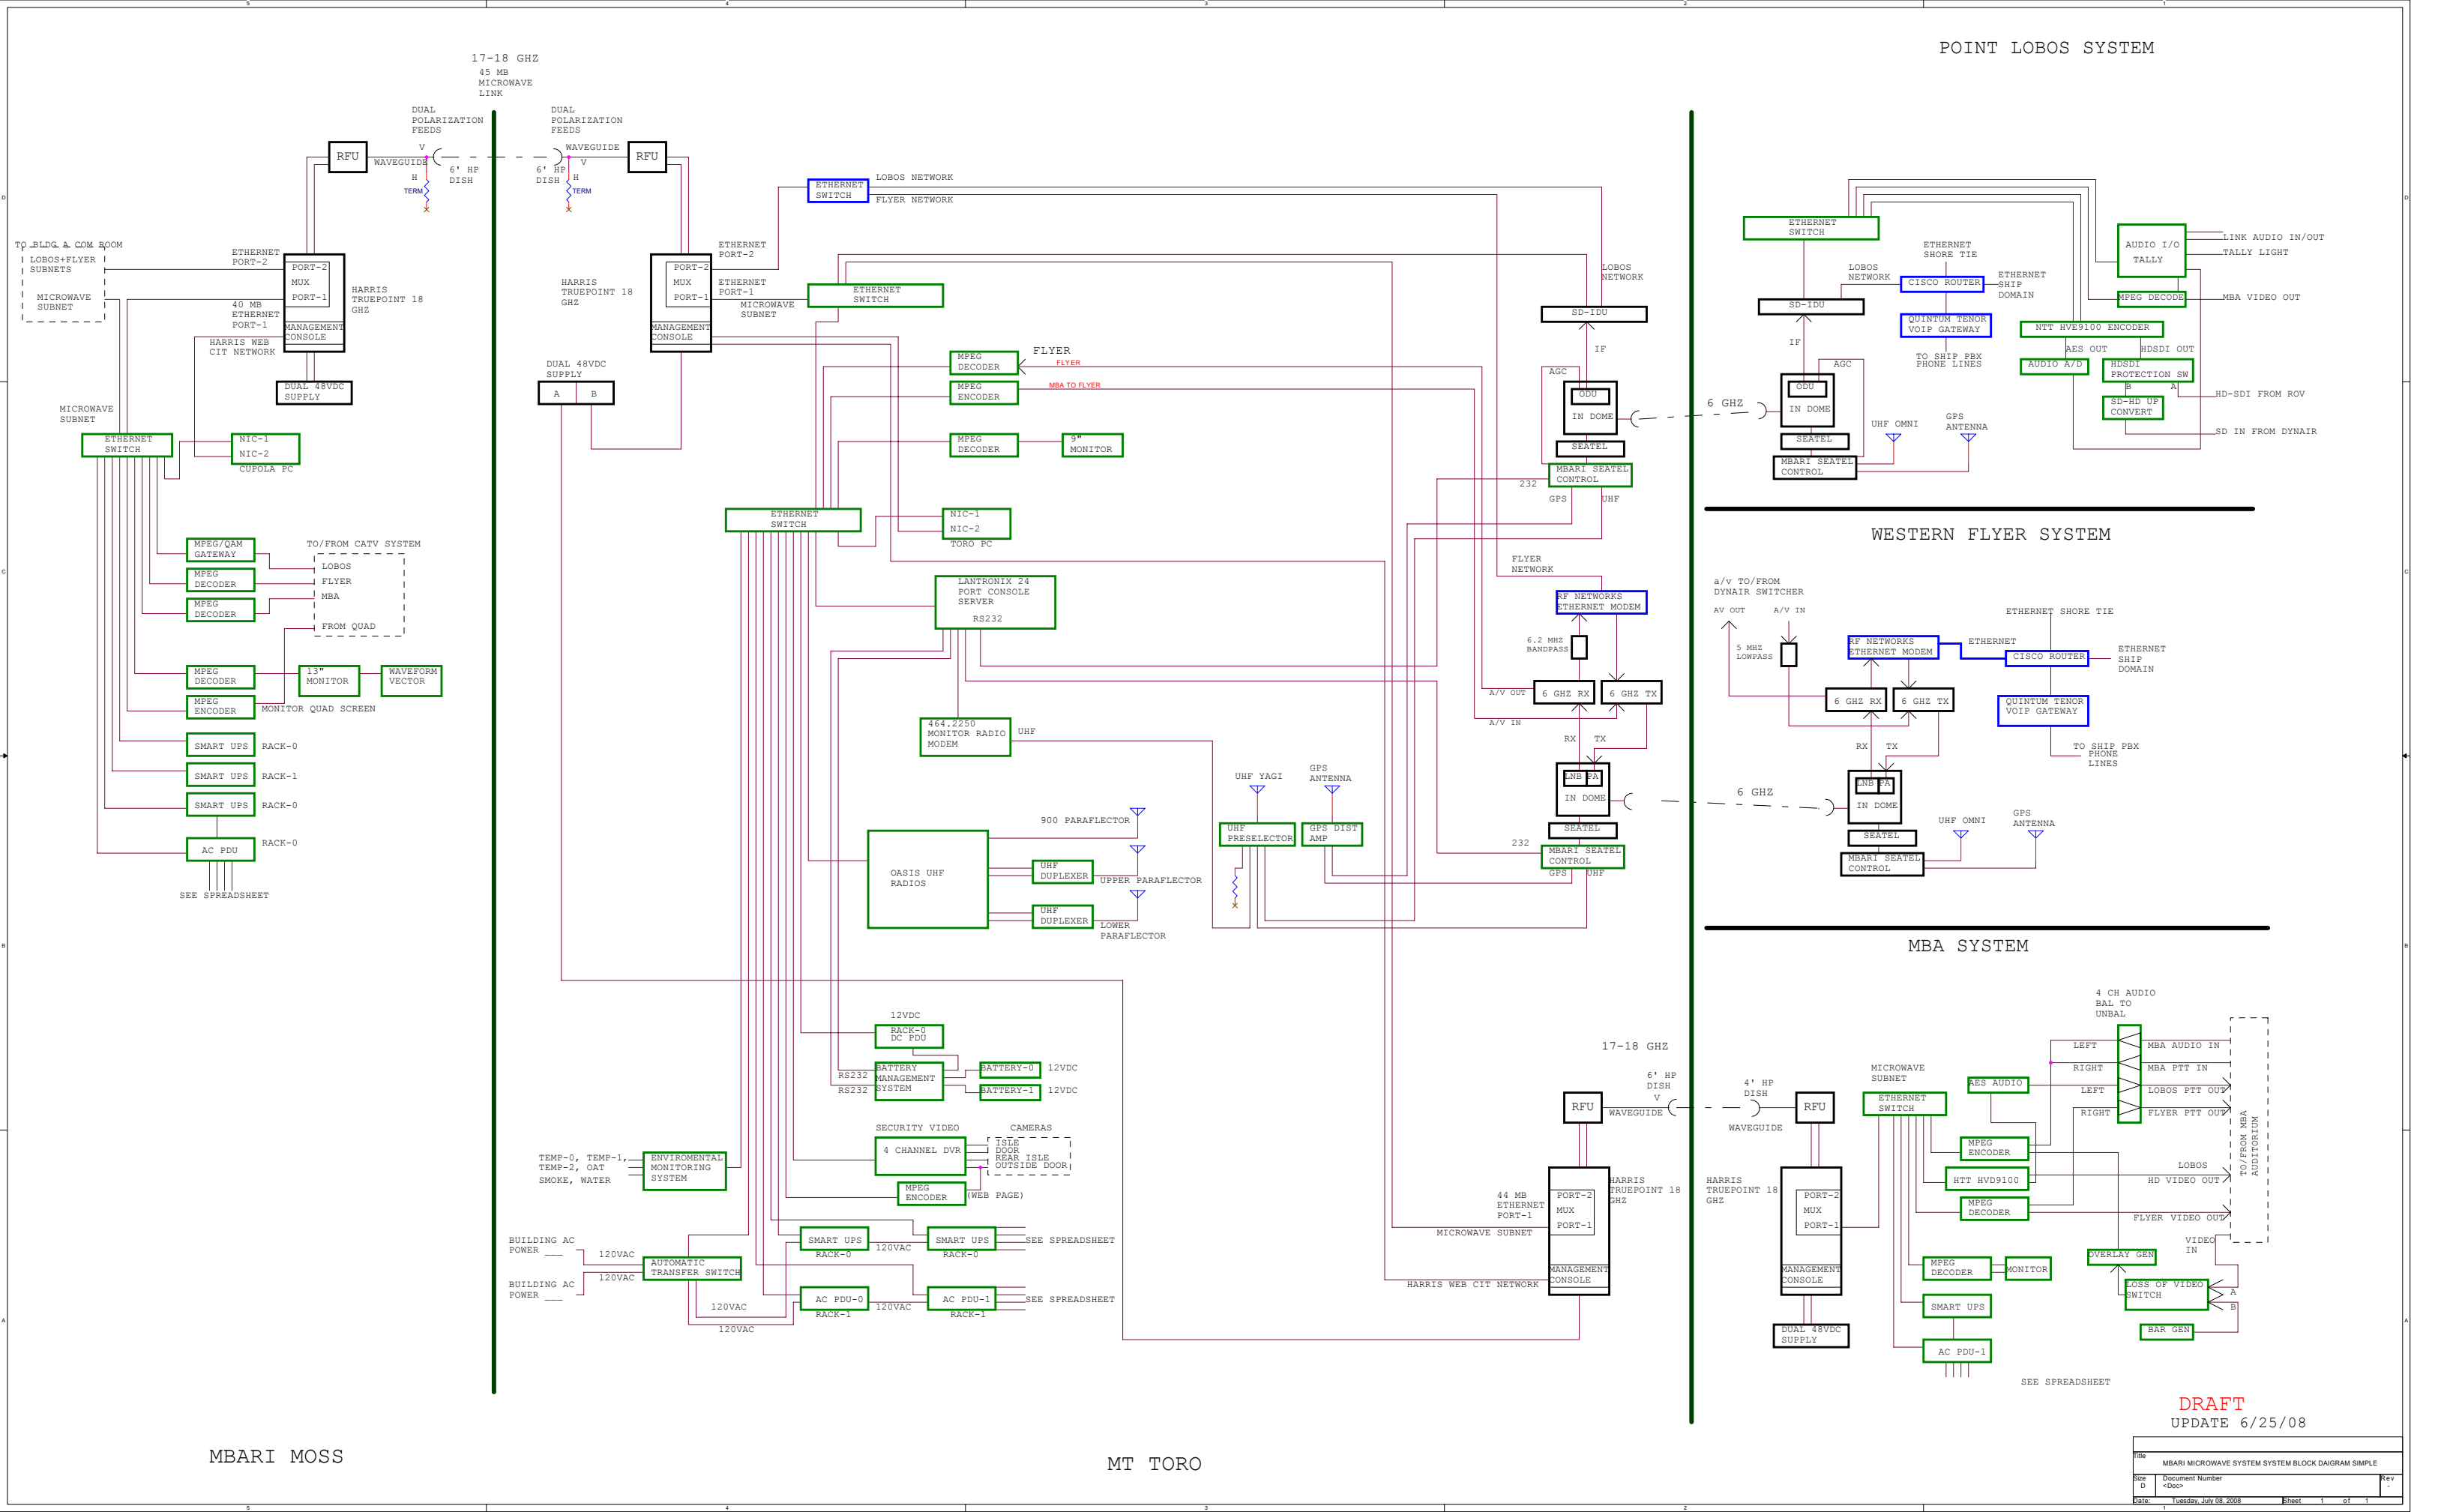

MBARI MOSS

MT TORO

POINT LOBOS SYSTEM

WESTERN FLYER SYSTEM

MBA SYSTEM

DRAFT
UPDATE 6/25/08

File	MBARI MICROWAVE SYSTEM SYSTEM BLOCK DAIGRAM SIMPLE	Rev	-
Size	Document Number		
D	<Doc>		
Date	Tuesday, July 08, 2008	Sheet	1 of 1