



MBARI MOSS

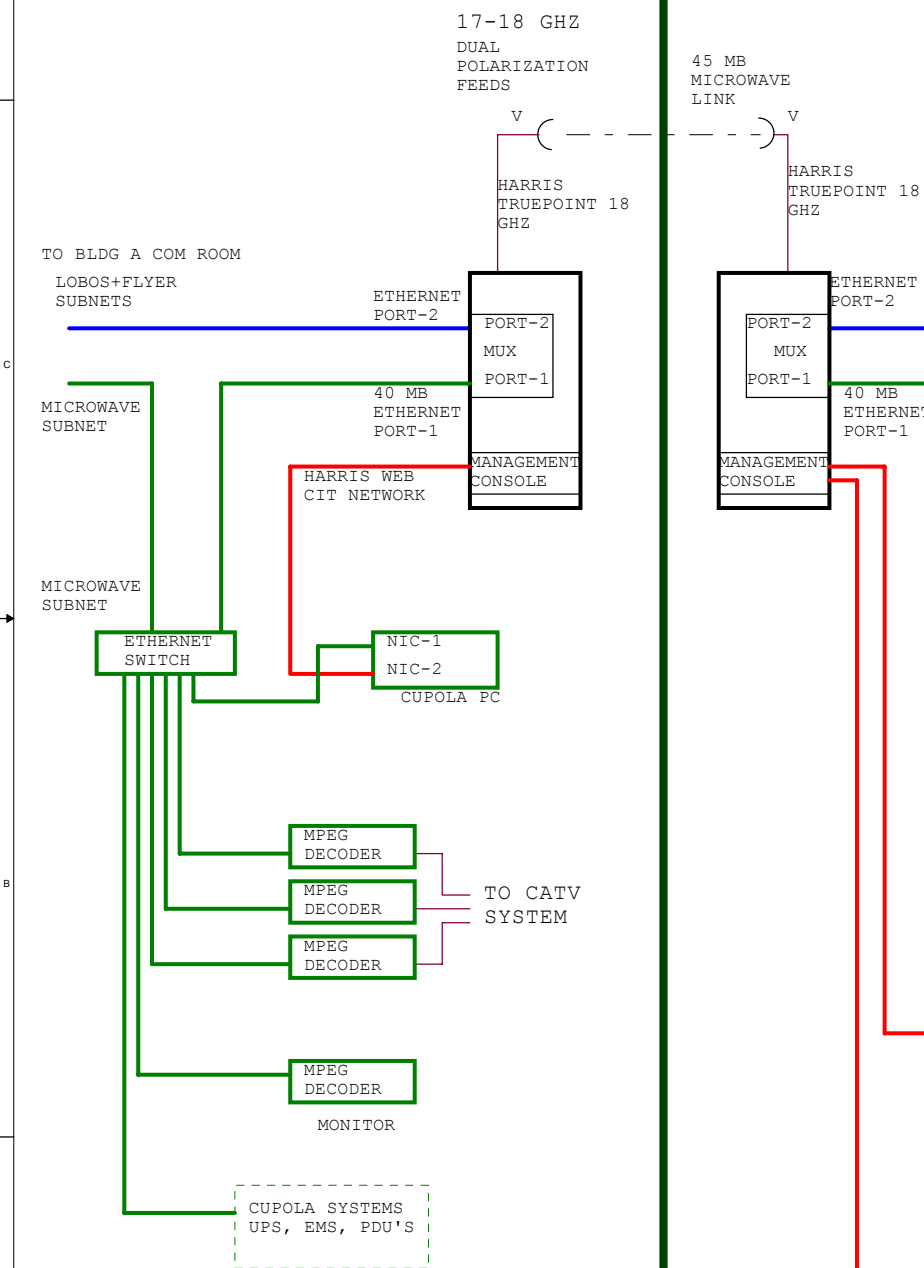

MT TORO

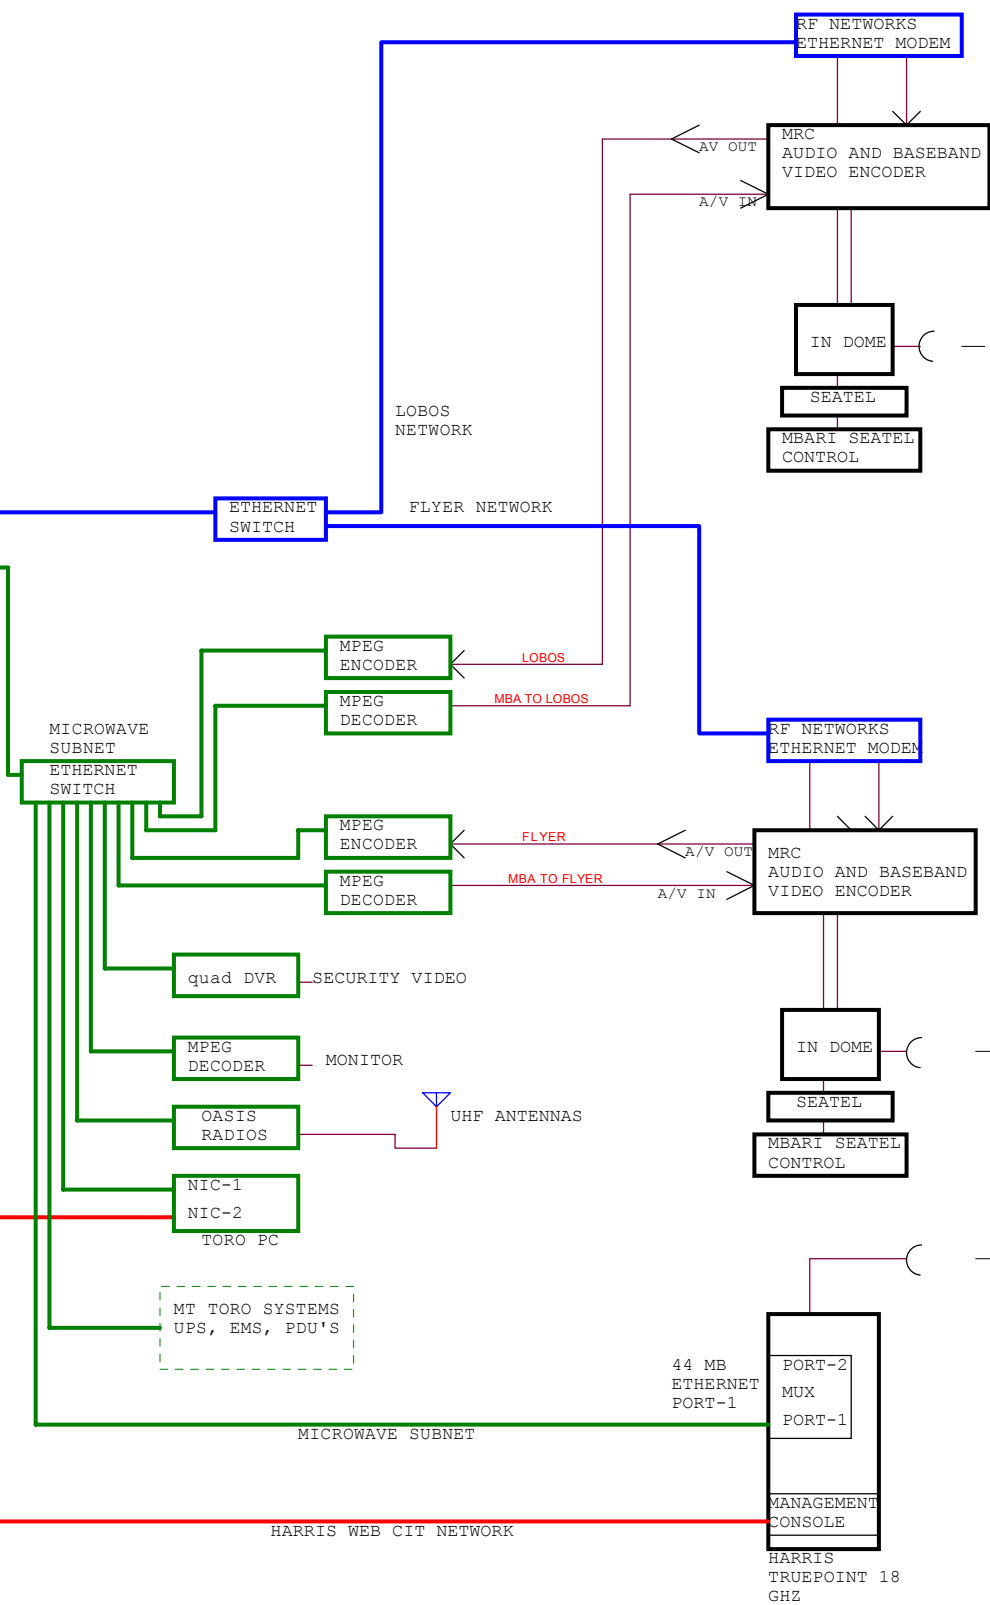


LOBOS+FLYER
SUBNETS


HARRIS WEB
CIT NETWORK

MICROWAVE
SUBNET


POINT LOBOS SYSTEM

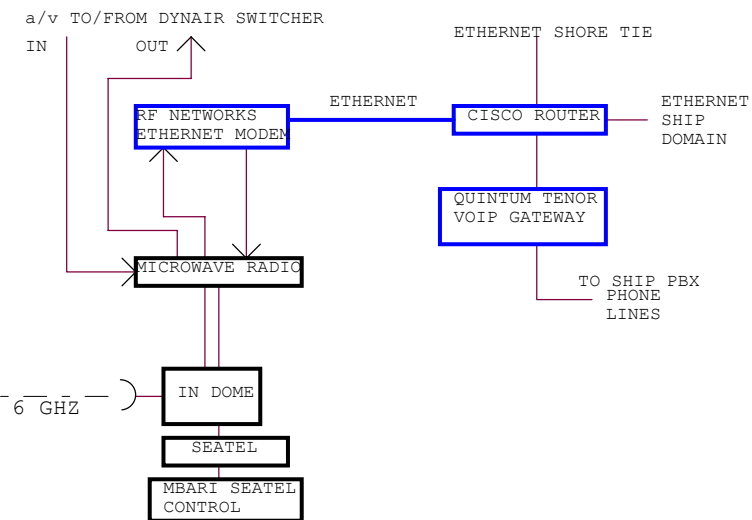

WESTERN FLYER SYSTEM

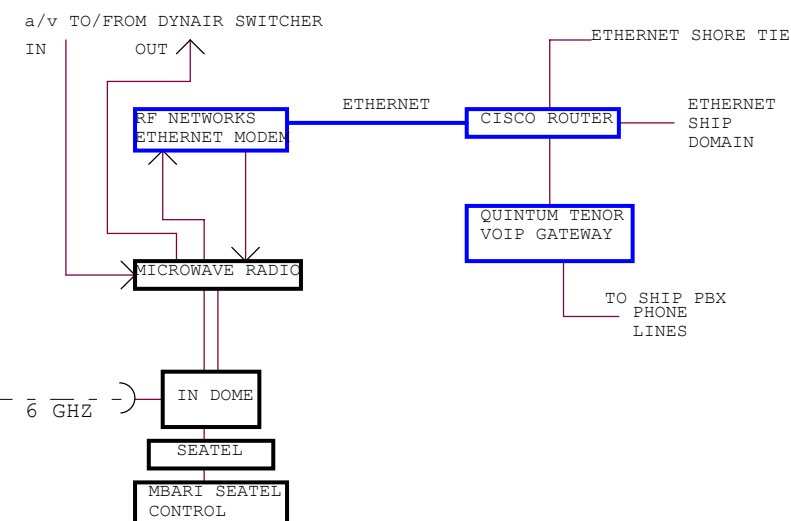

MBA SYSTEM

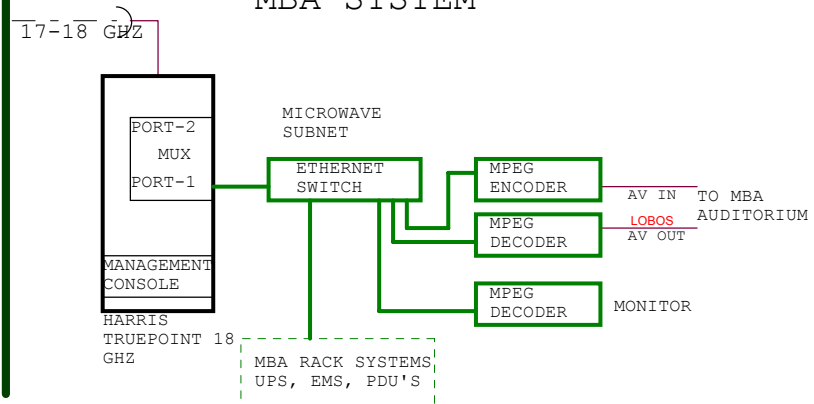

UPDATE 11/7/07

DRAFT

Title MBARI MICROWAVE SYSTEM SYSTEM BLOCK DAIGRAM SIMPLE			
Size C	Document Number <Doc>		Rev -
Date:	Friday, November 09, 2007	Sheet	1 of 1