


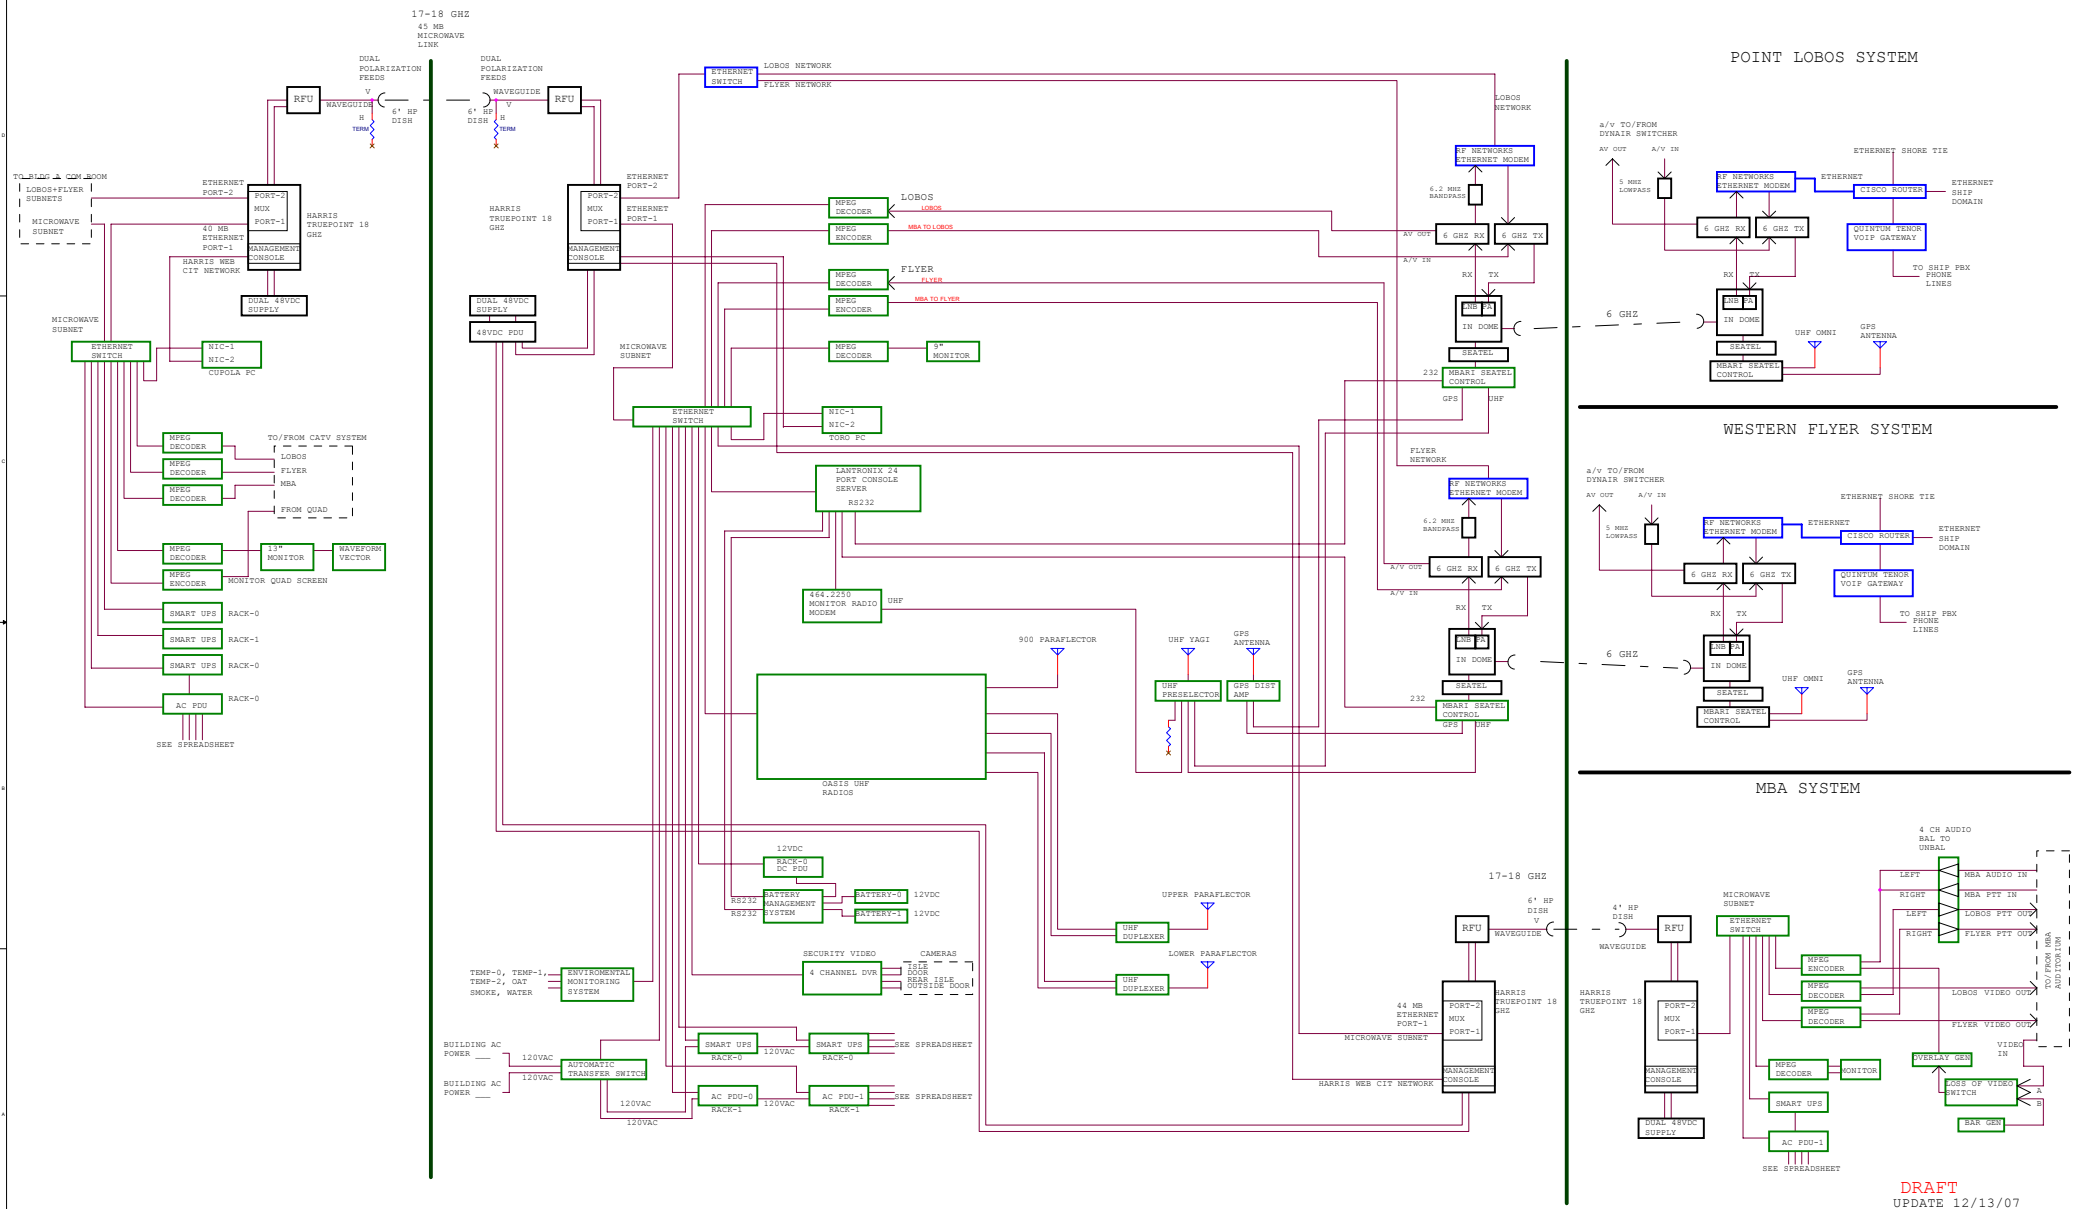

NO	MBARI MICROWAVE SYSTEM BLOCK DIAGRAM SAMPLE	11
REV	REVISION NUMBER	0
DATE	DATE	12/13/07