


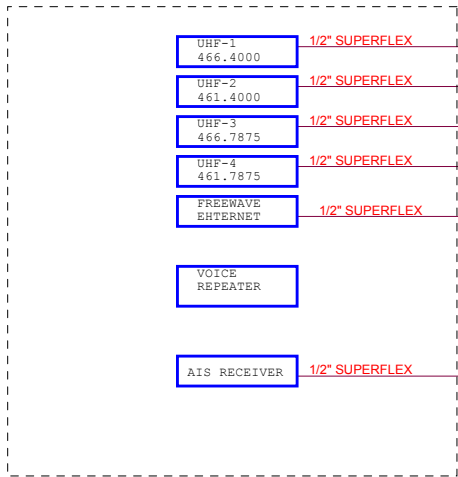
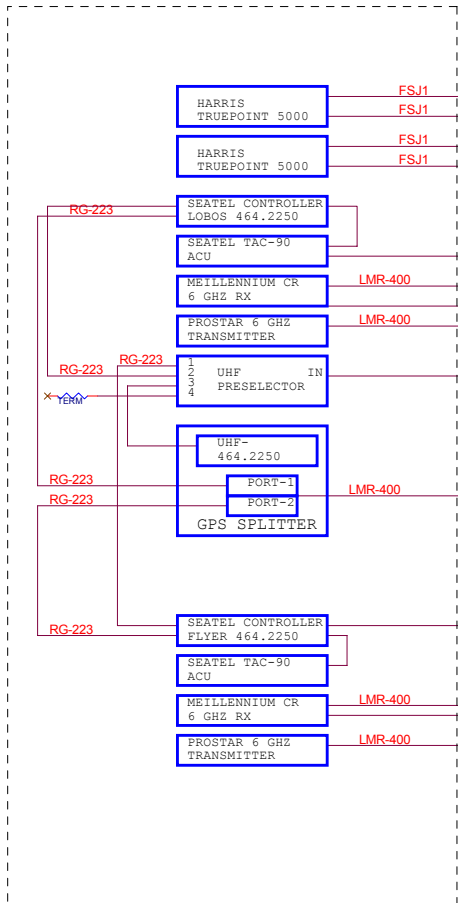
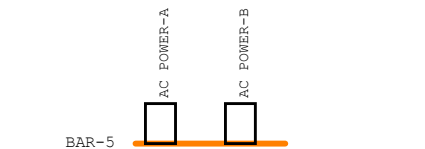
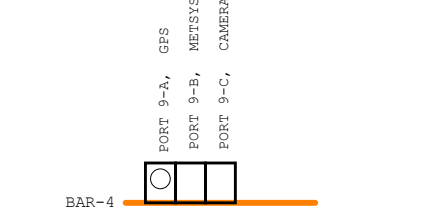
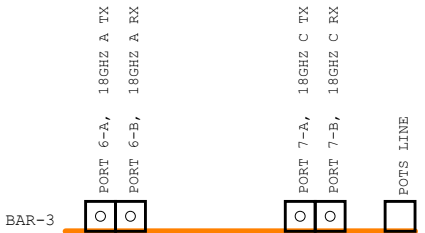
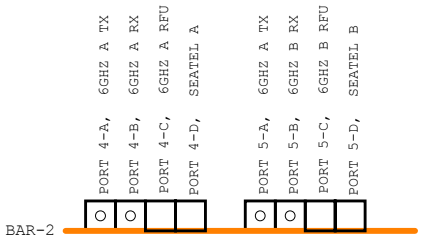
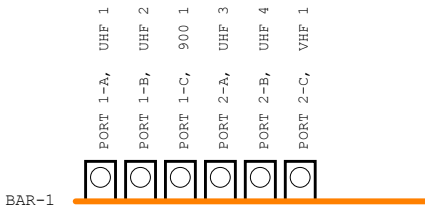
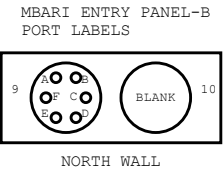
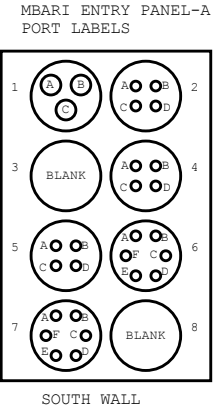
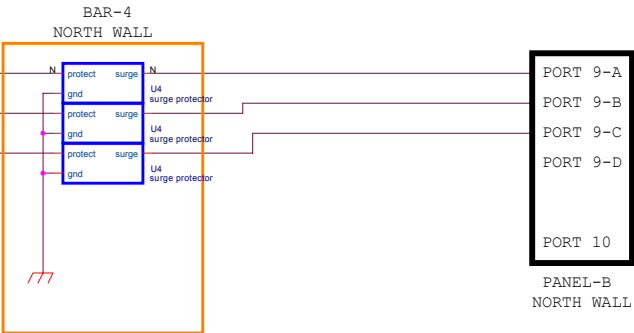


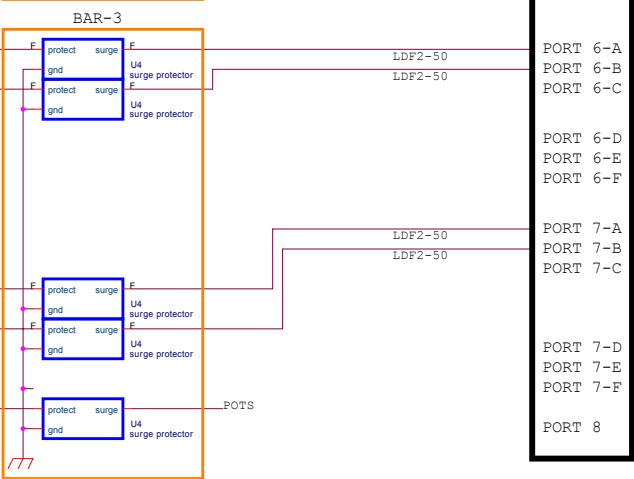

LEFT RACK

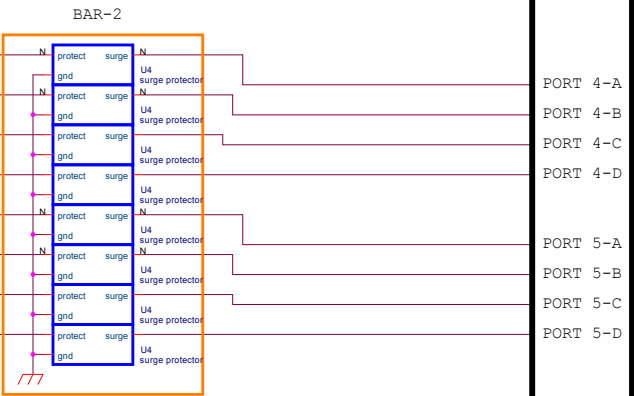

RIGHT RACK

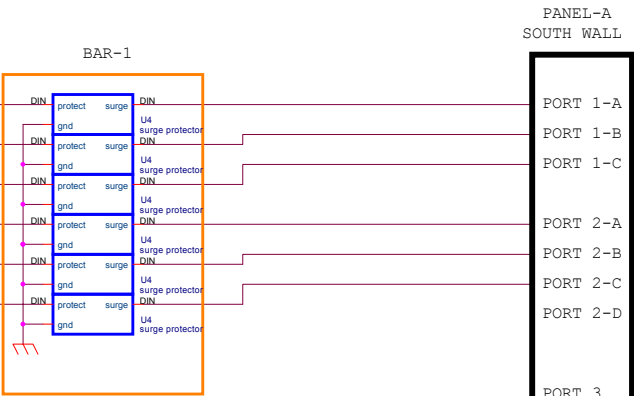

POLYPHASER VHF50HD
POLYPHASER UHF50HD
POLYPHASER UHF50HD
466.7857
466.4000 466.7625
461.7625 461.4000
P/10.41 461.7857 TELEWAVE TPCD-4556 -1.5db
=192mW
SINCALIR Q3330E TELEWAVE TPCD-4556 -1.5db
ANDREW LDF5-50A 7/8" HELIAX
ANDREW LDF4-50A 1/2" HELIAX

update 6/25/07

file		MT TORO ANTANNA CABLING	
Size	D	Document Number	<Doc>
Date:	Wednesday, November 07, 2007	Sheet	1 of 1