


COMM ROOM

MBARI MOSS

MT TORO

SHIPS

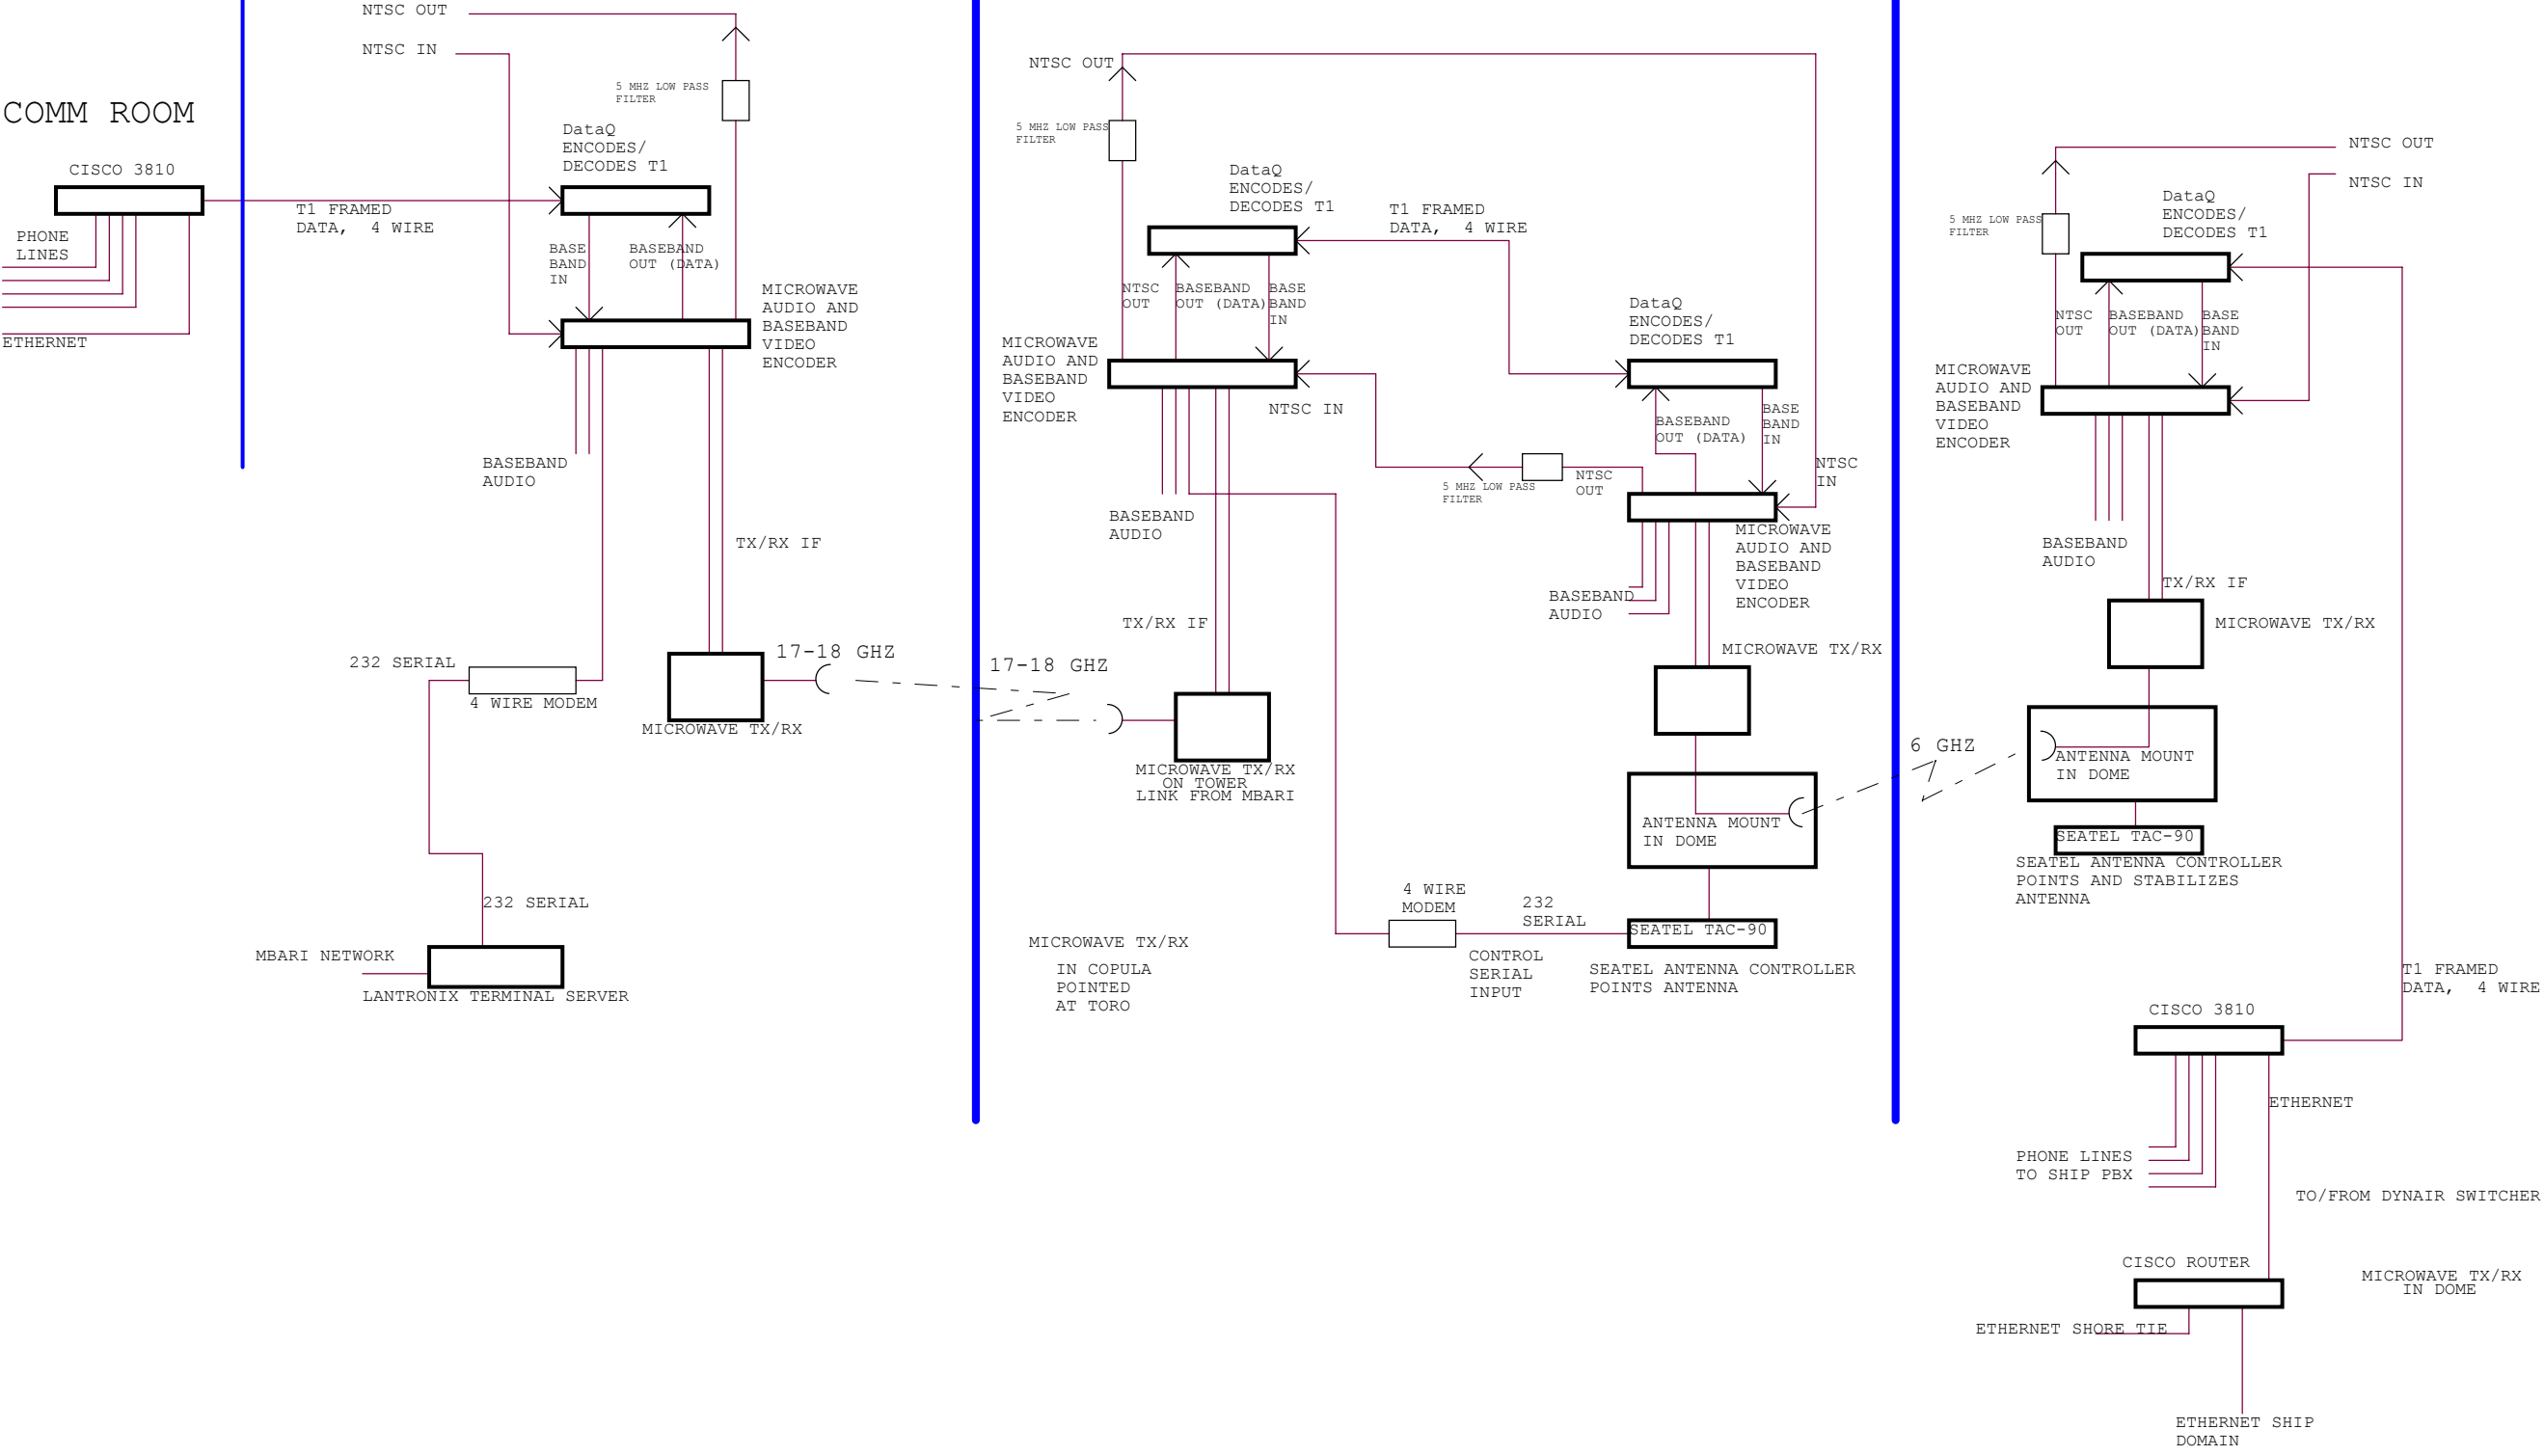

POINT LOBOS SYSTEM

Title		
MBARI R/V POINT LOBOS MICROWAVE SYSTEM		
Size	Document Number	Rev
C	<Doc>	-
Date:	Monday, June 13, 2005	Sheet 1 of 1