


TRANSMISSION RACK
SEE TRANSMISSION RACK DRAWING

MONITORING AND SWITCHING RACK

DISTRIBUTION RACK
SEE HEAD END RACK DRAWING

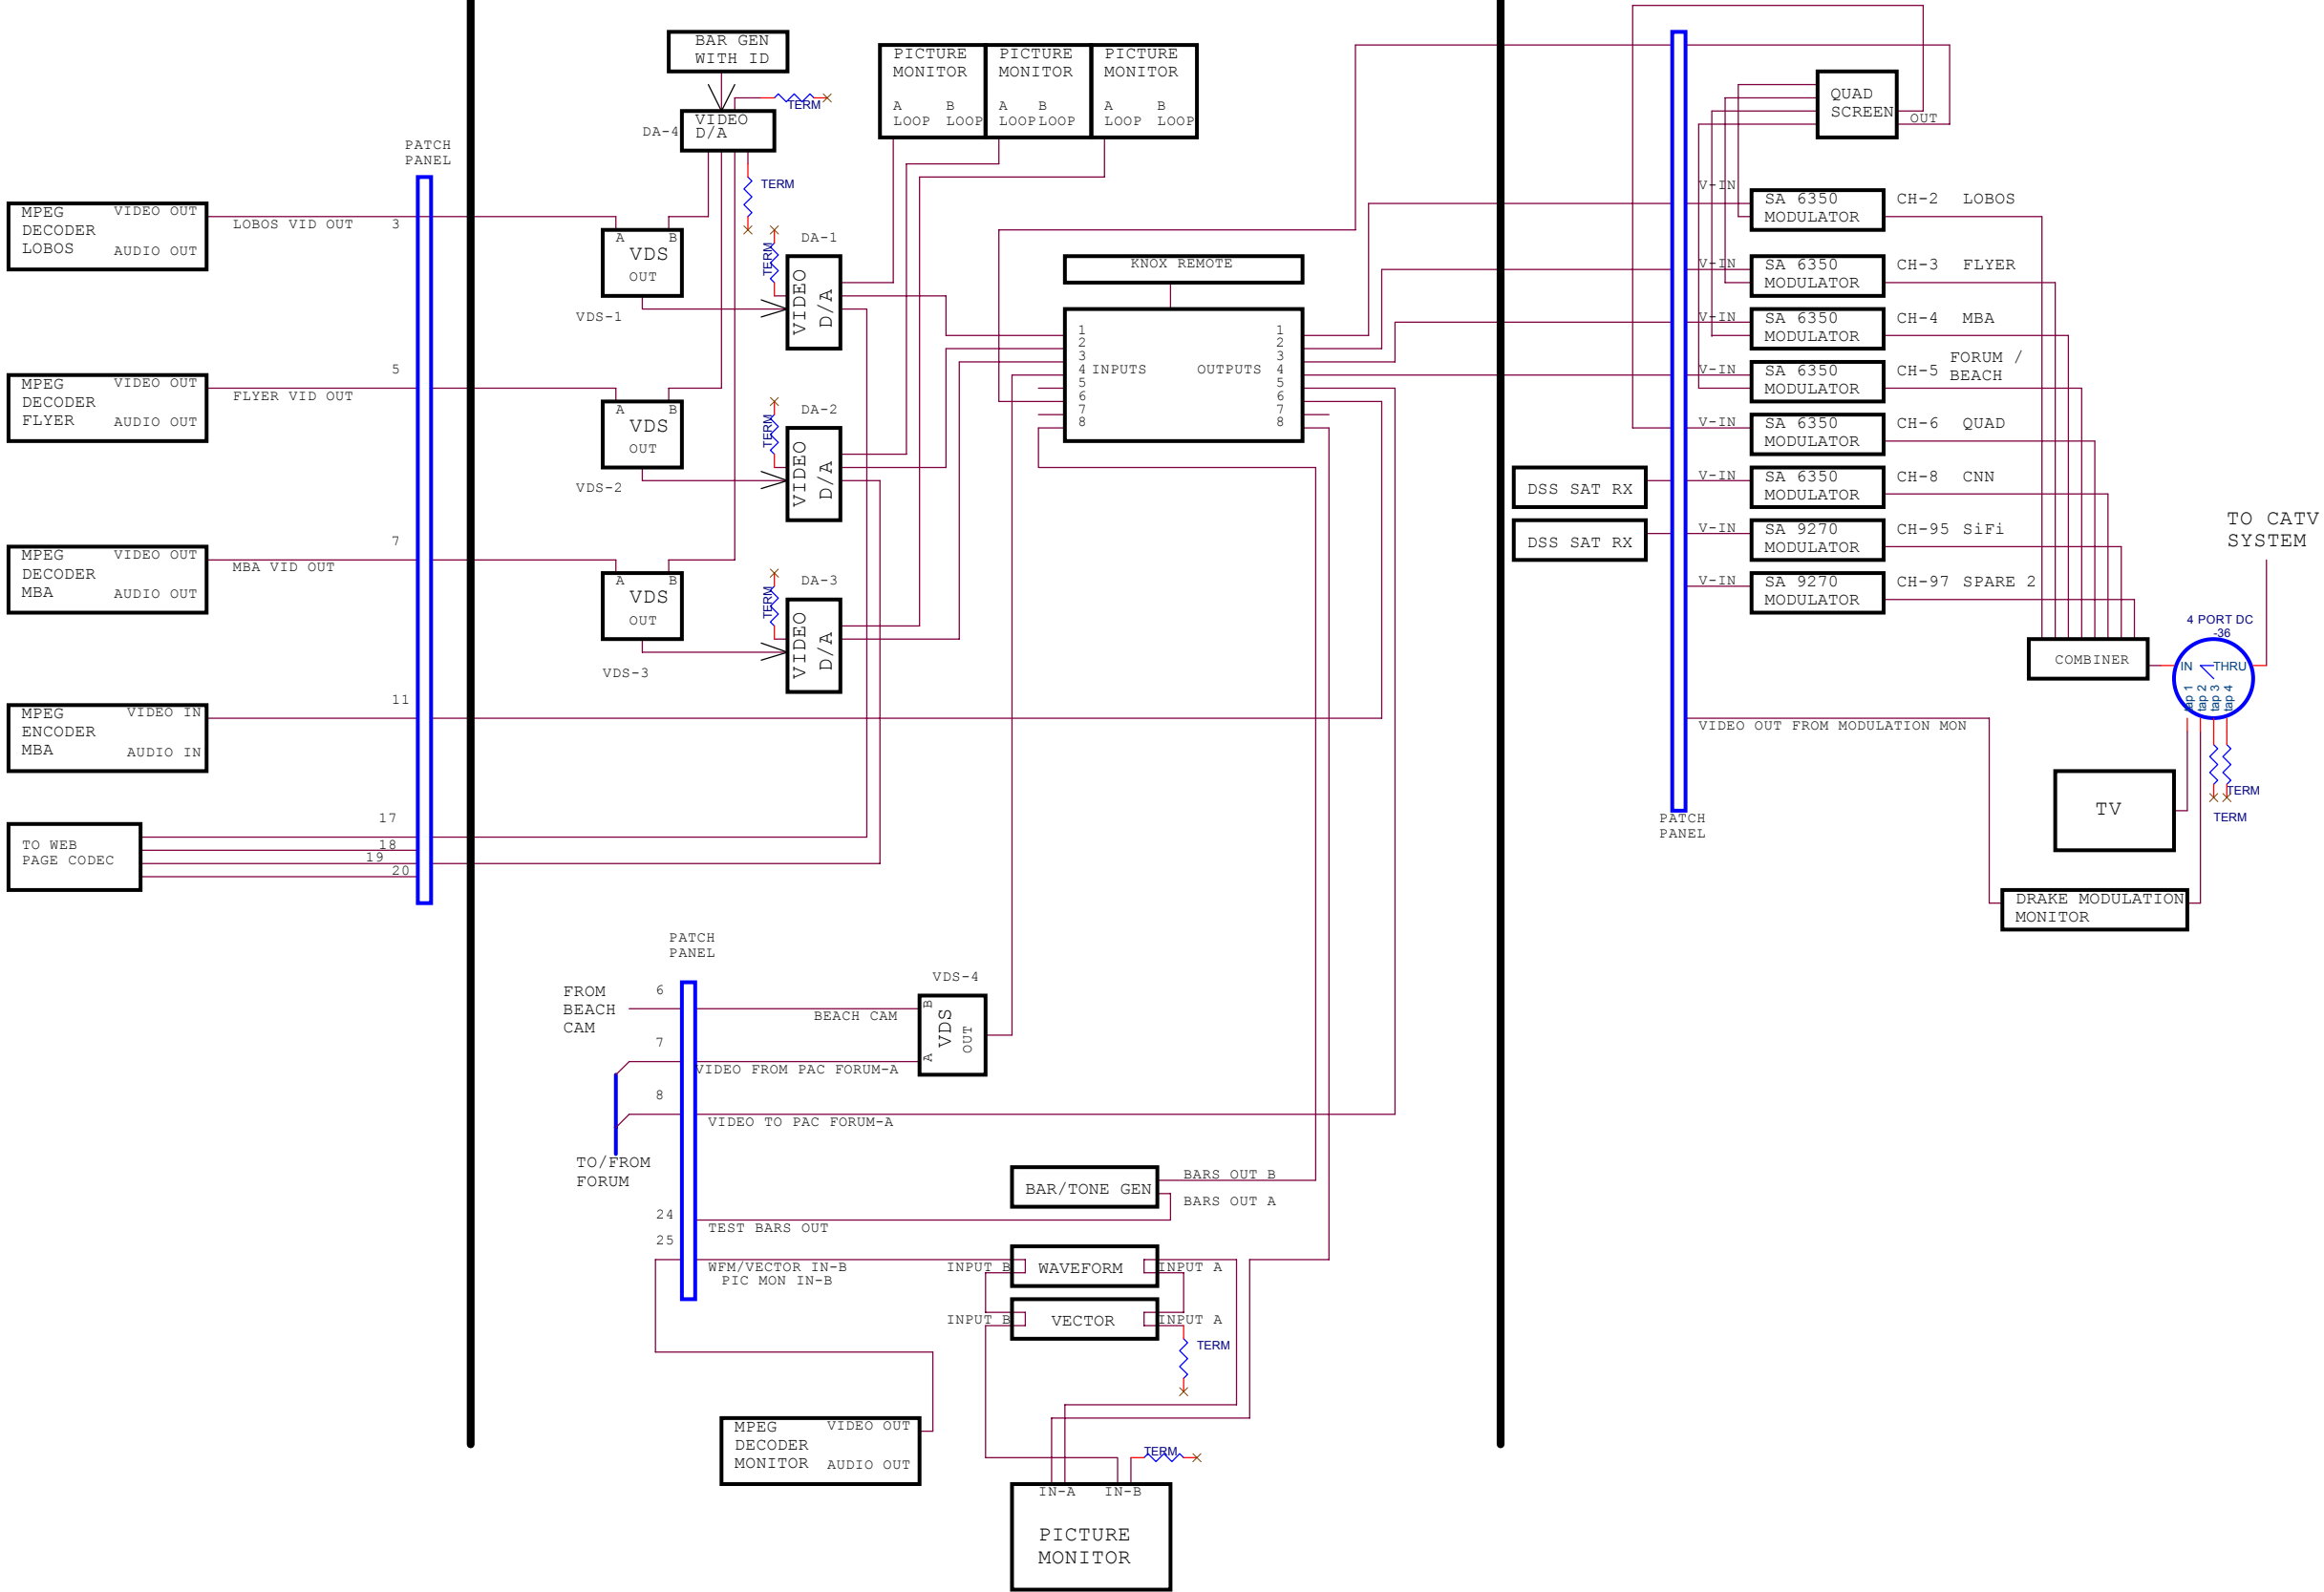

DRAFT 6/26/07

AUDIO NOT SHOWN FOR CLARITY

Title		
MBARI CUPOLA VIDEO SYSTEM BLOCK DIAGRAM		
Size	Document Number	Rev
C	<Doc>	-
Date:	Tuesday, June 26, 2007	Sheet 1 of 1