




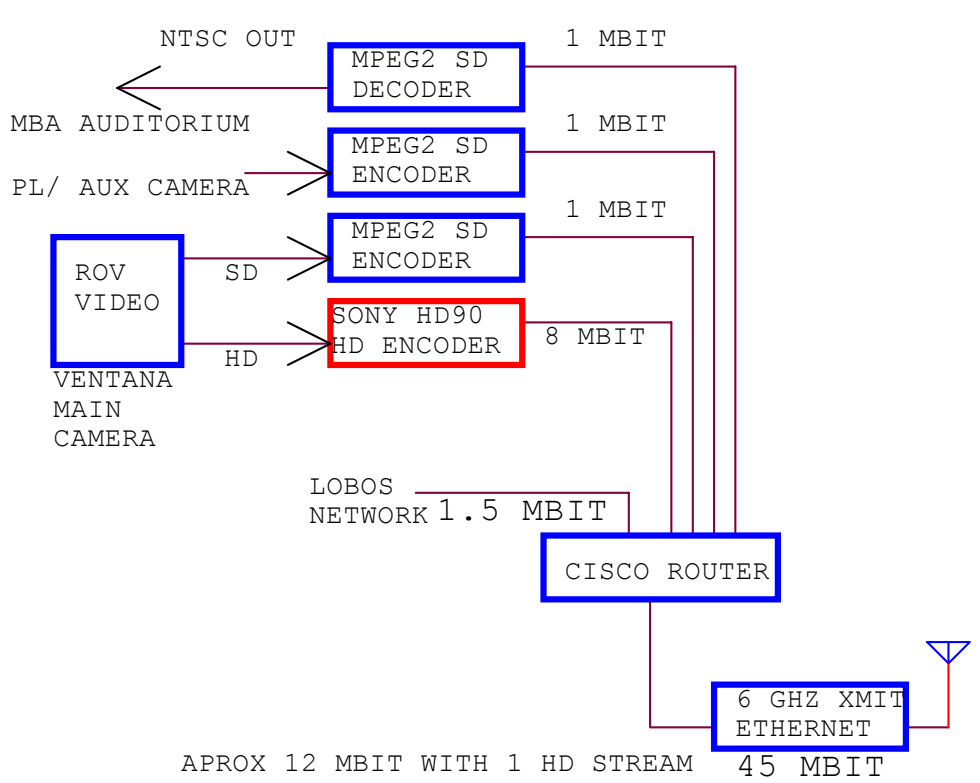


POINT LOBOS

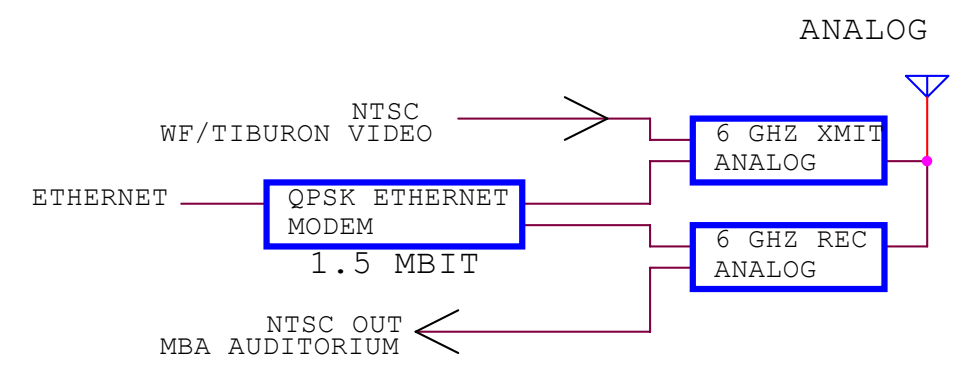


WESTERN FLYER

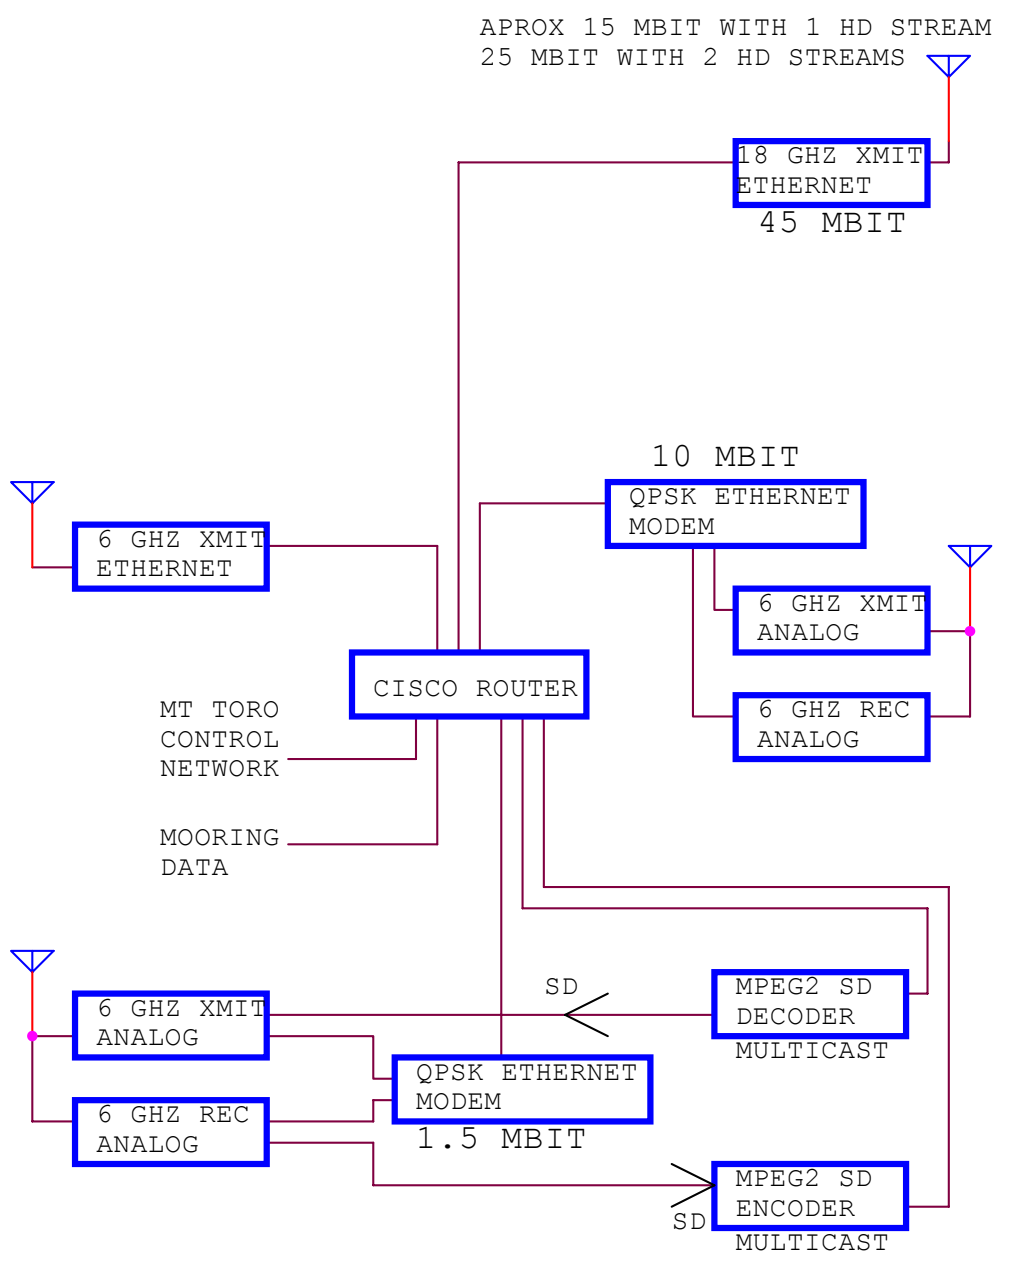

MT TORO

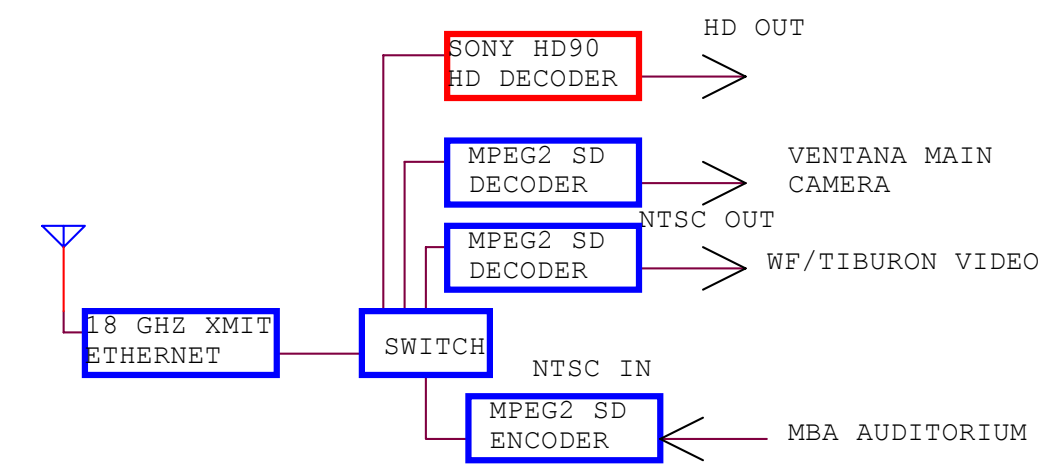

MBARI MOSS

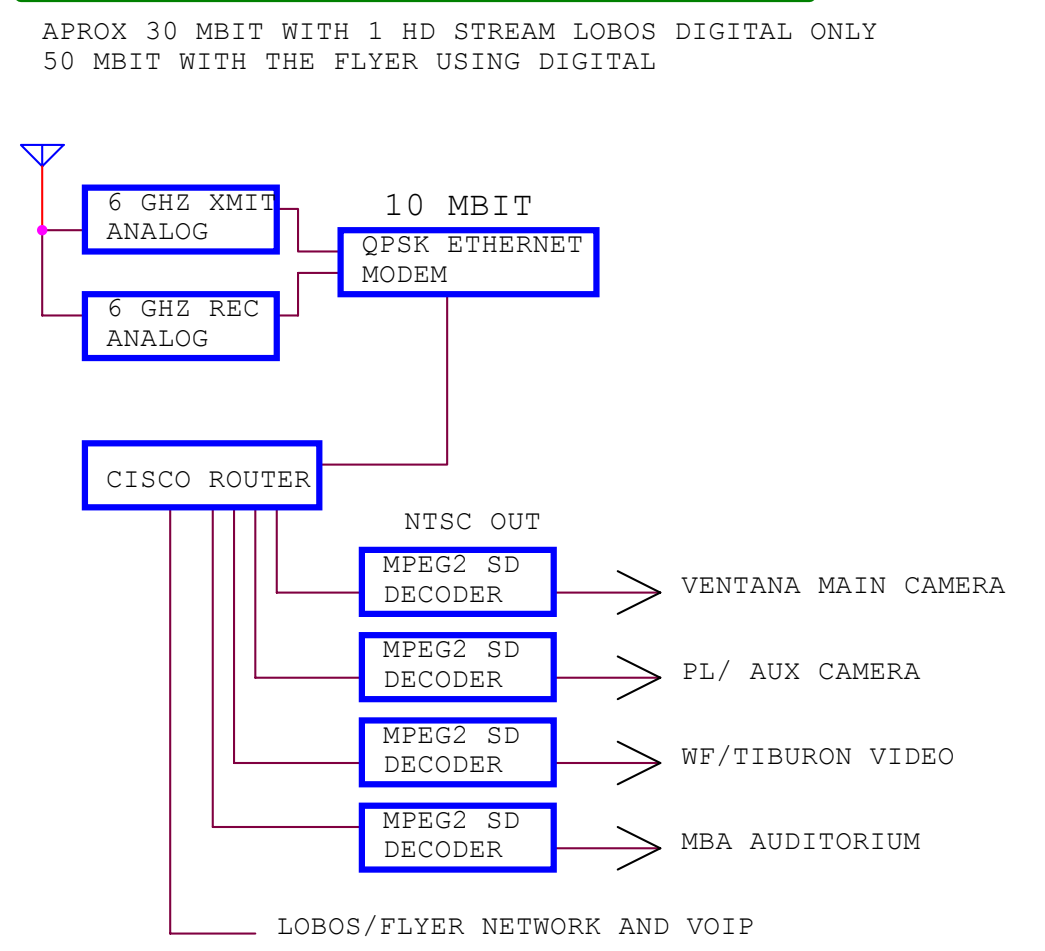

MBARI MOSS

SYSTEM SHOWN PHASE ONE, LOBOS DIGITAL AND FLYER ANALOG
ALL SD ENCODERS AND DECODERS ARE MULTICAST

Title		
digital microwave upgrade phase 1 2007		
Size B	Document Number <Doc>	Rev -
Date:	Monday, September 25, 2006	Sheet 1 of 1