


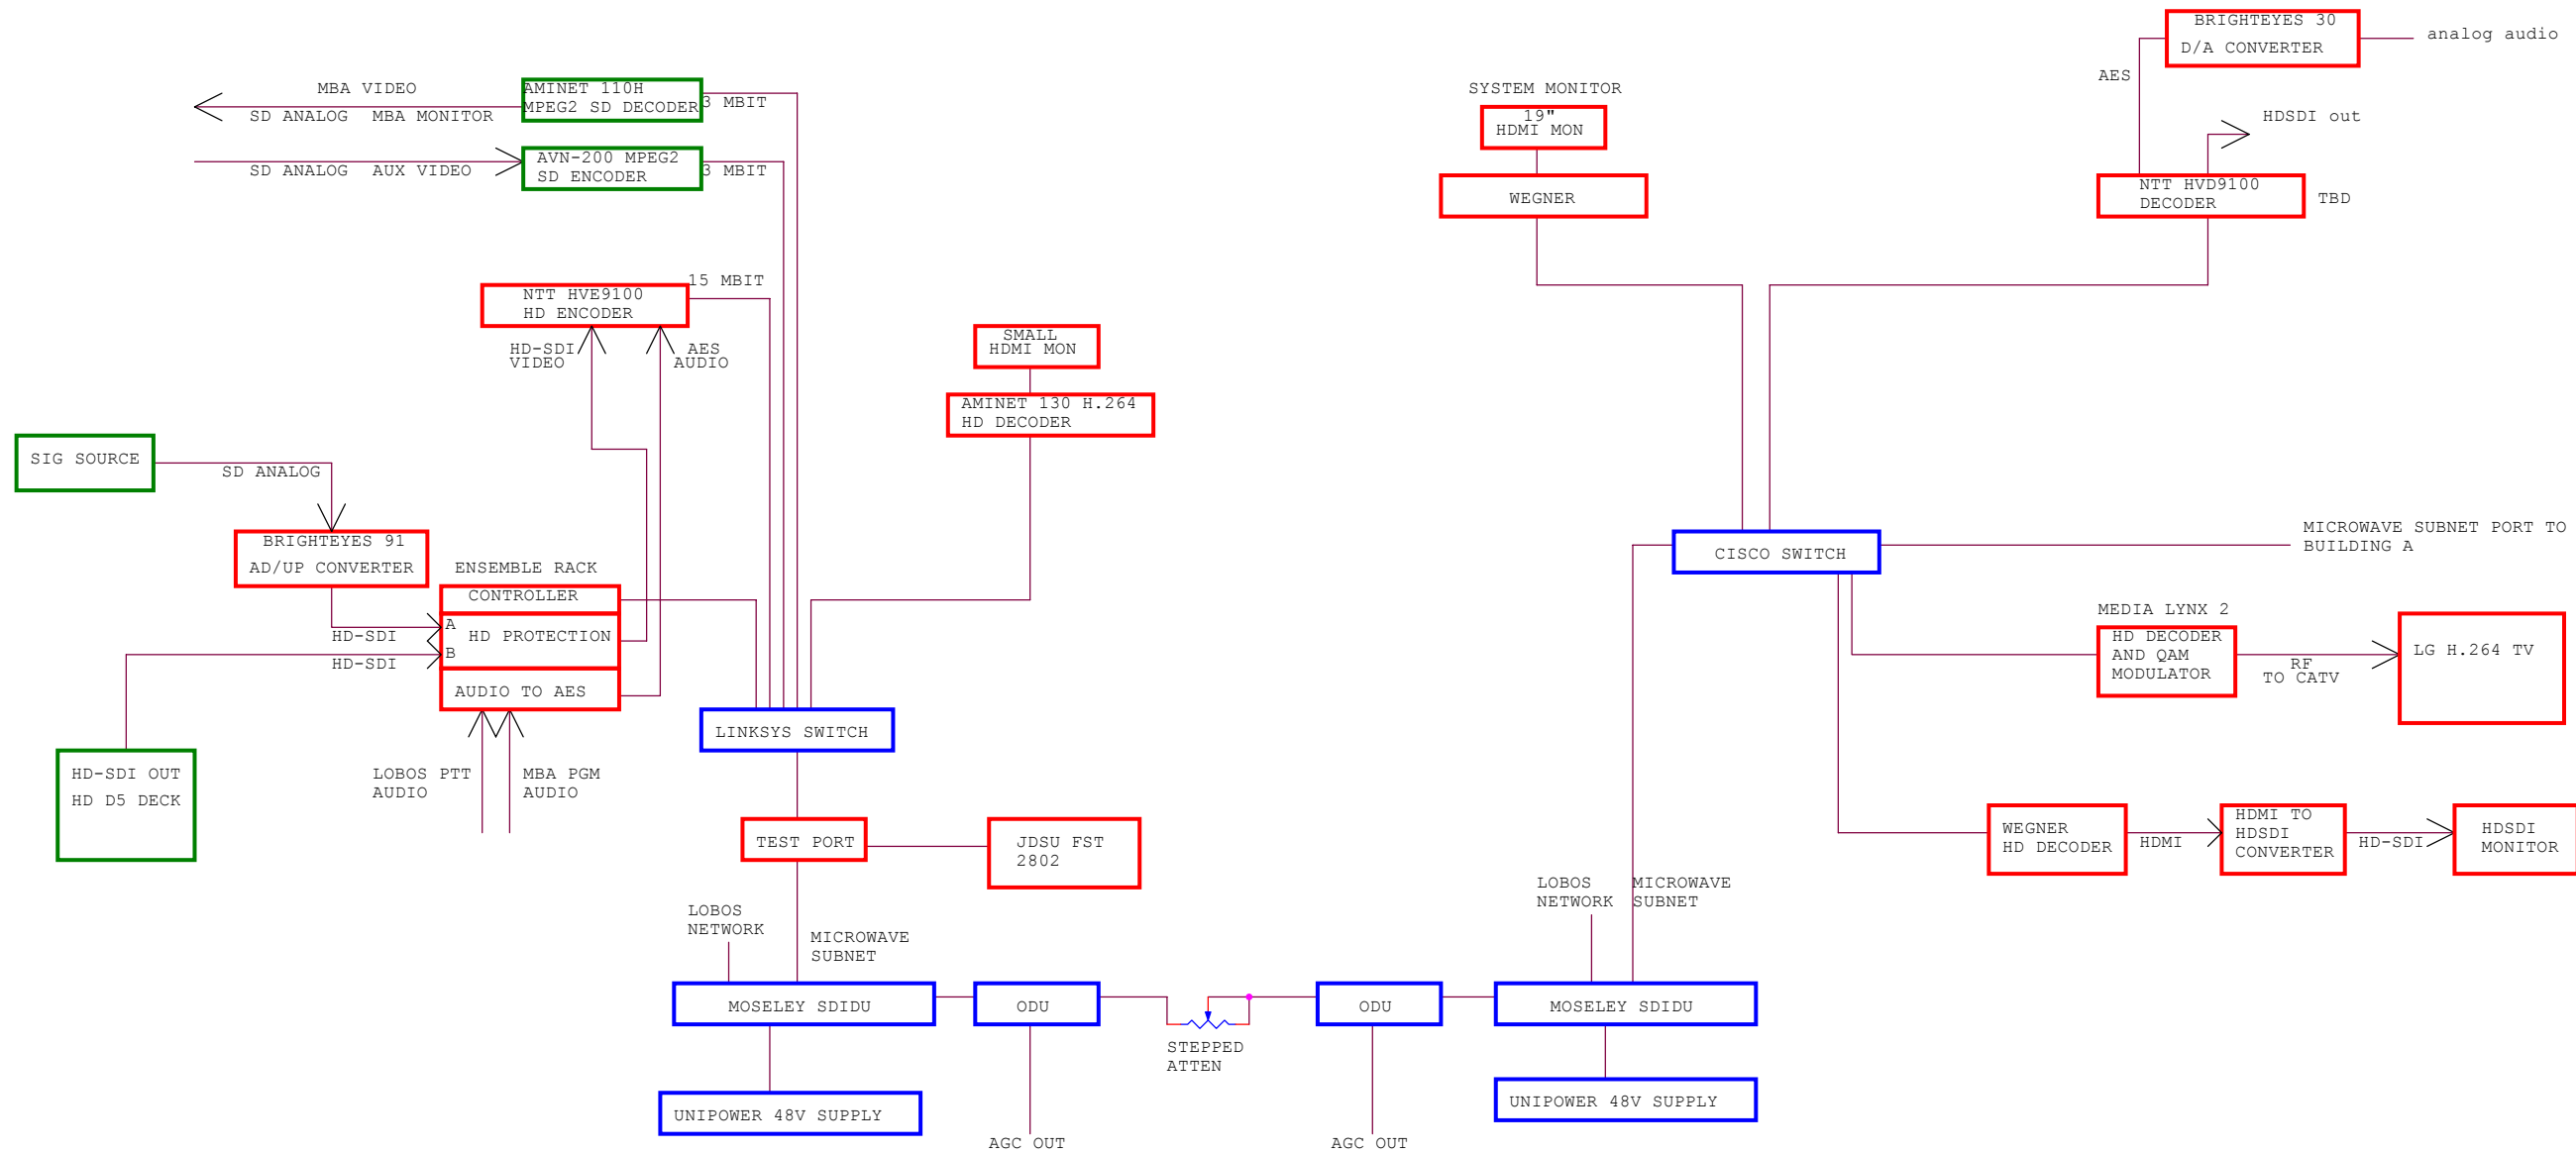

DRAFT 6/4/08

Title			
<Title>			
Size	Document Number		Rev
C	<Doc>		-
Date:	Tuesday, July 08, 2008	Sheet	1 of 1