


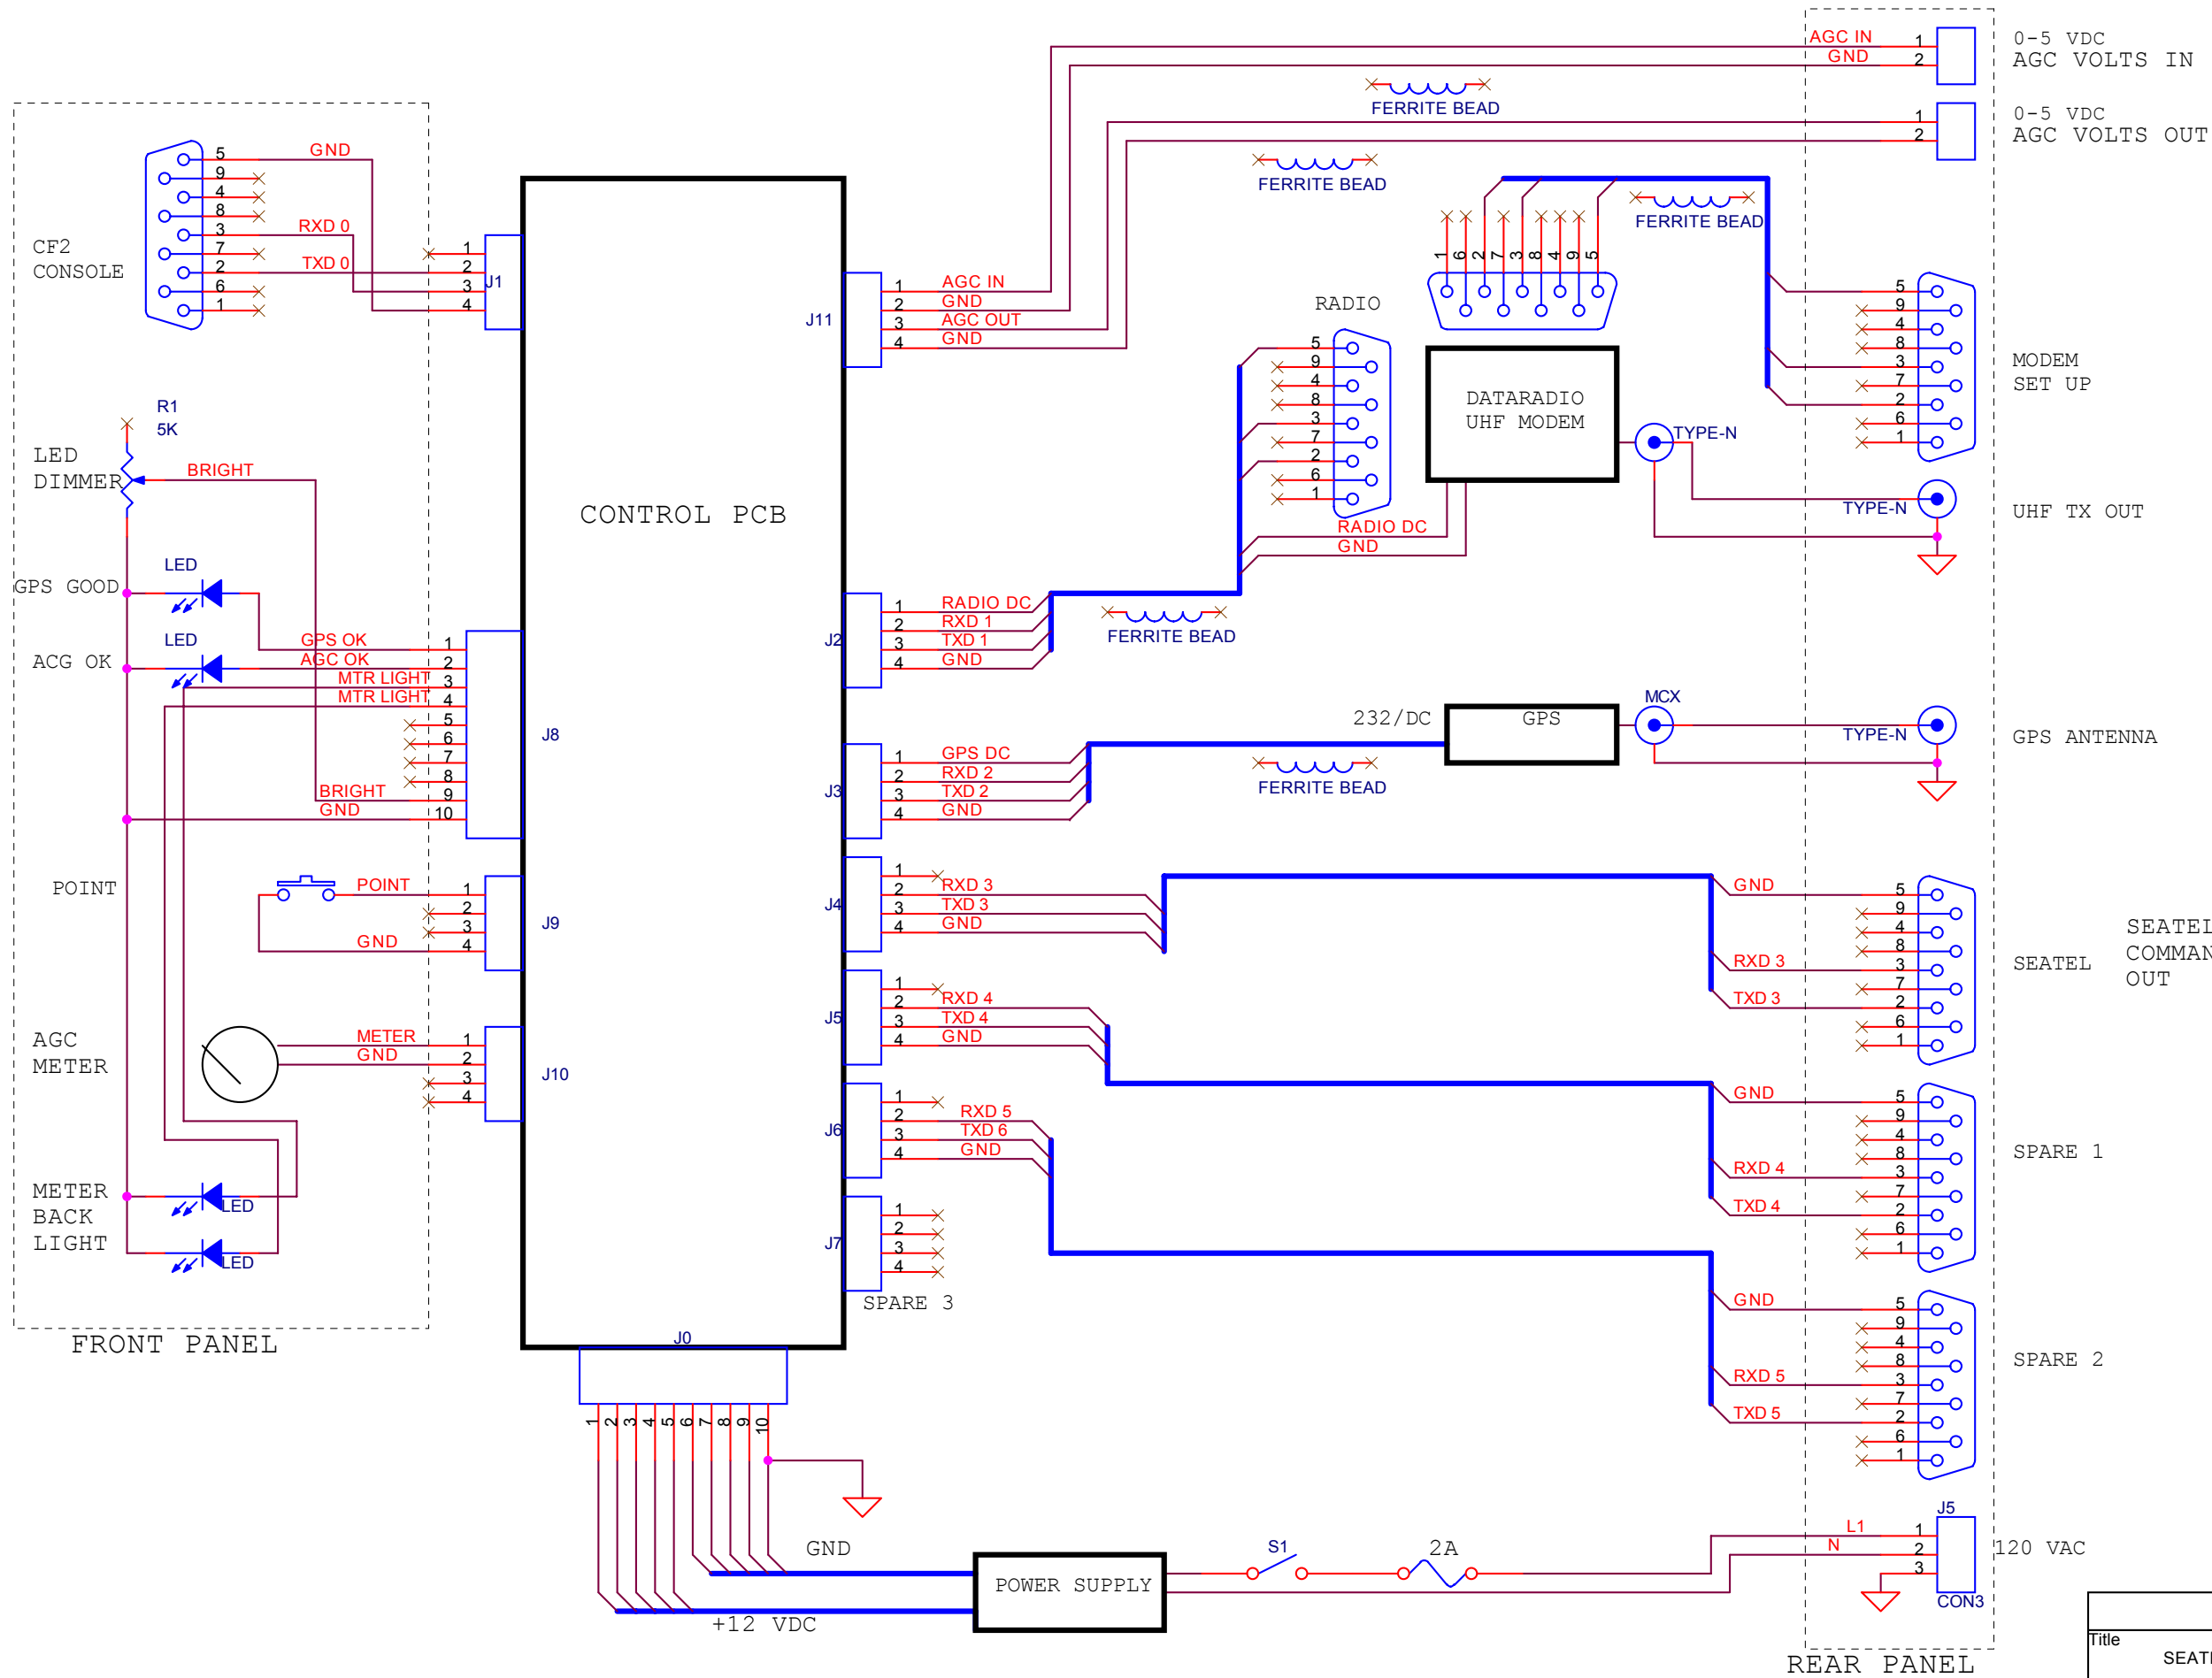

DRAFT 5/23/06

Title		
SEATEL CONTROLLER WIRING DIAGRAM		
Size	Document Number	Rev
B	<Doc>	-
Date:	Tuesday, May 23, 2006	Sheet 1 of 1