
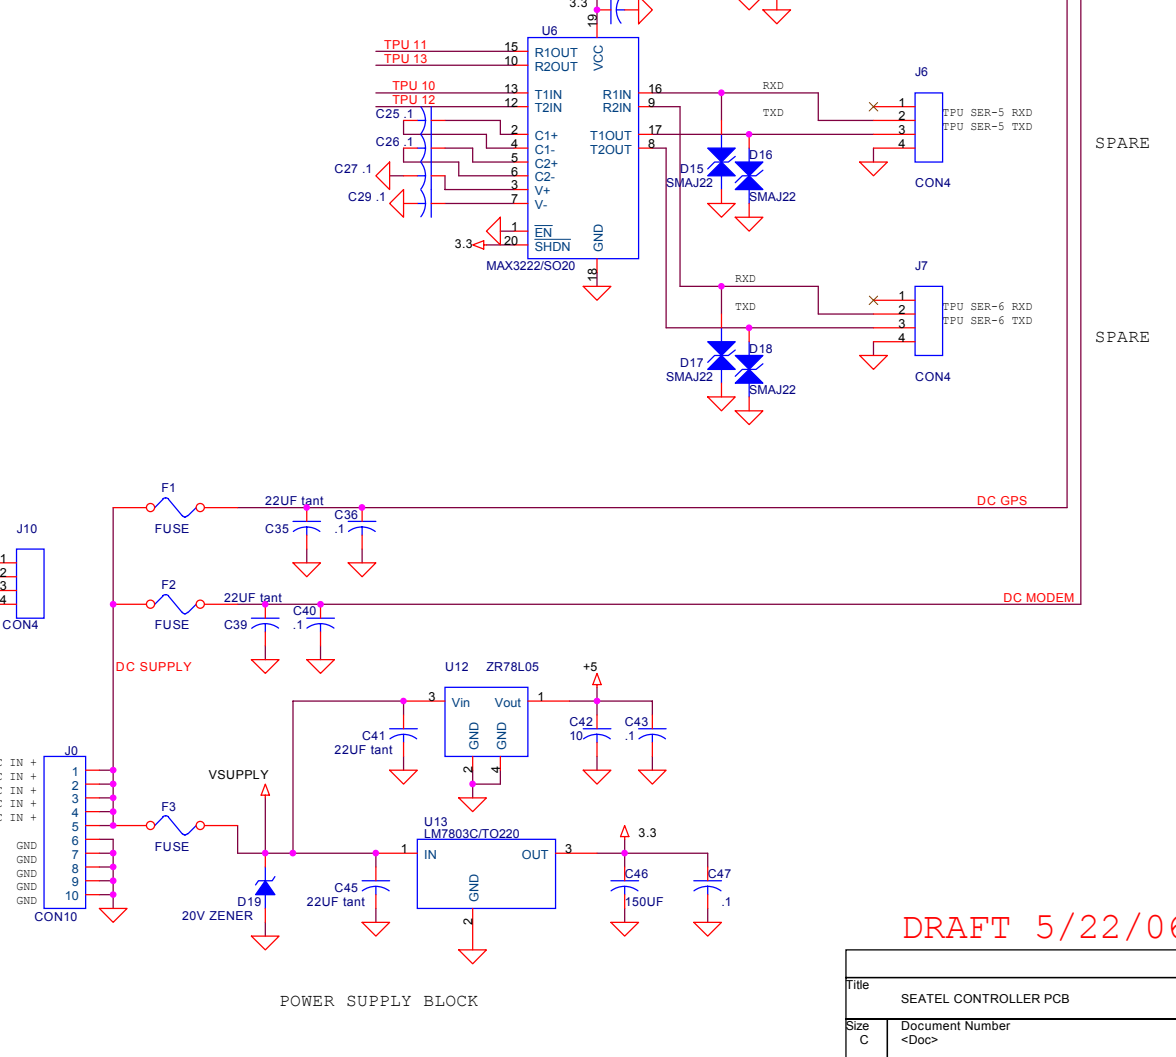
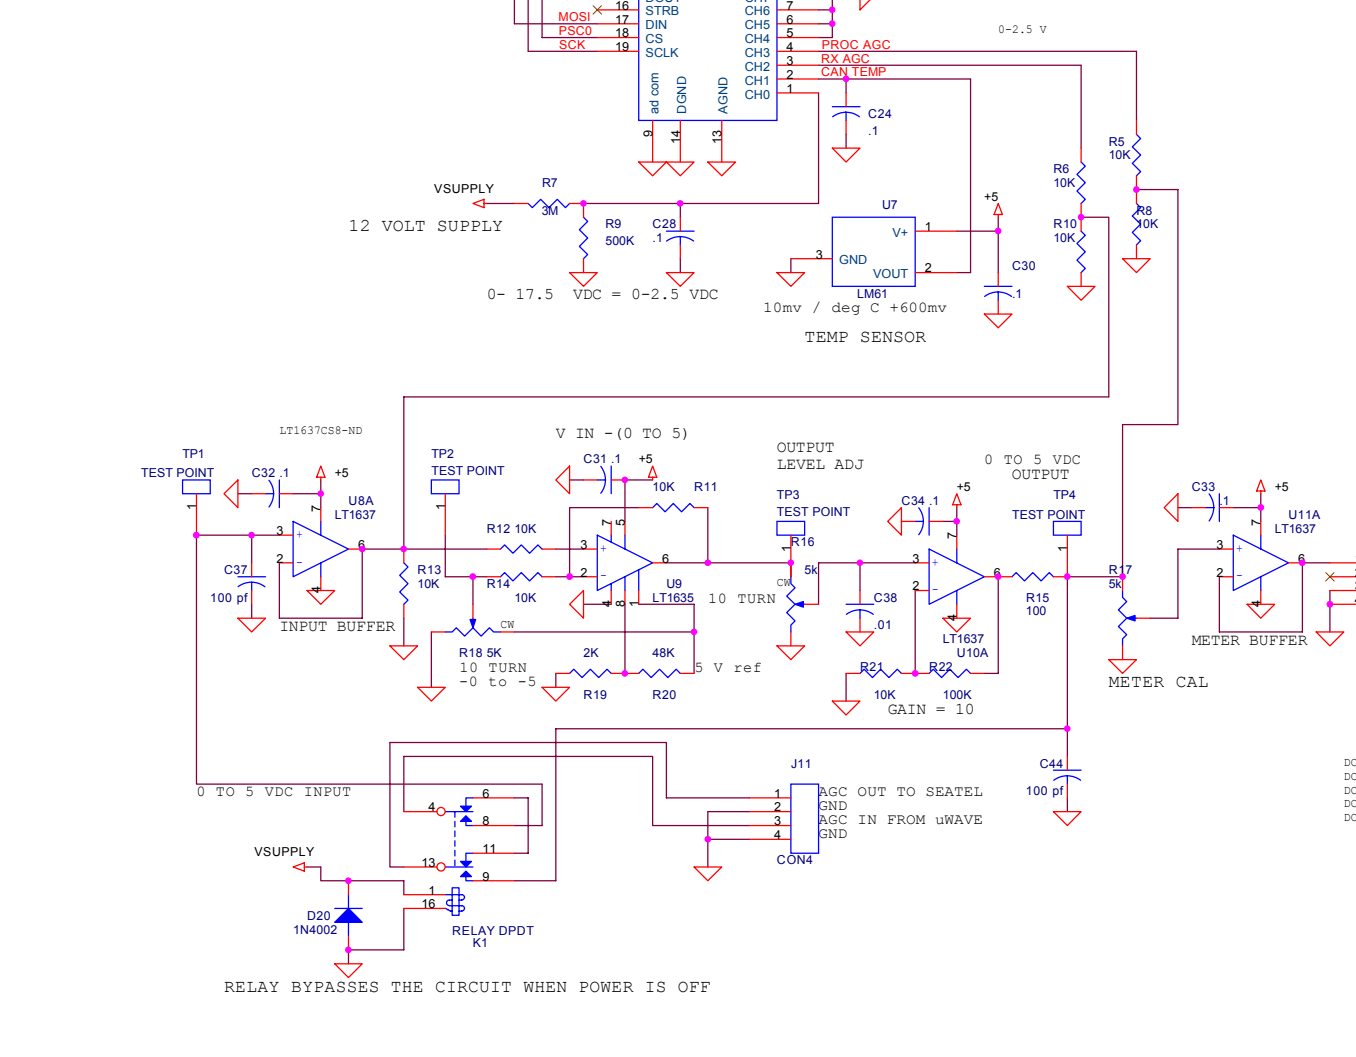
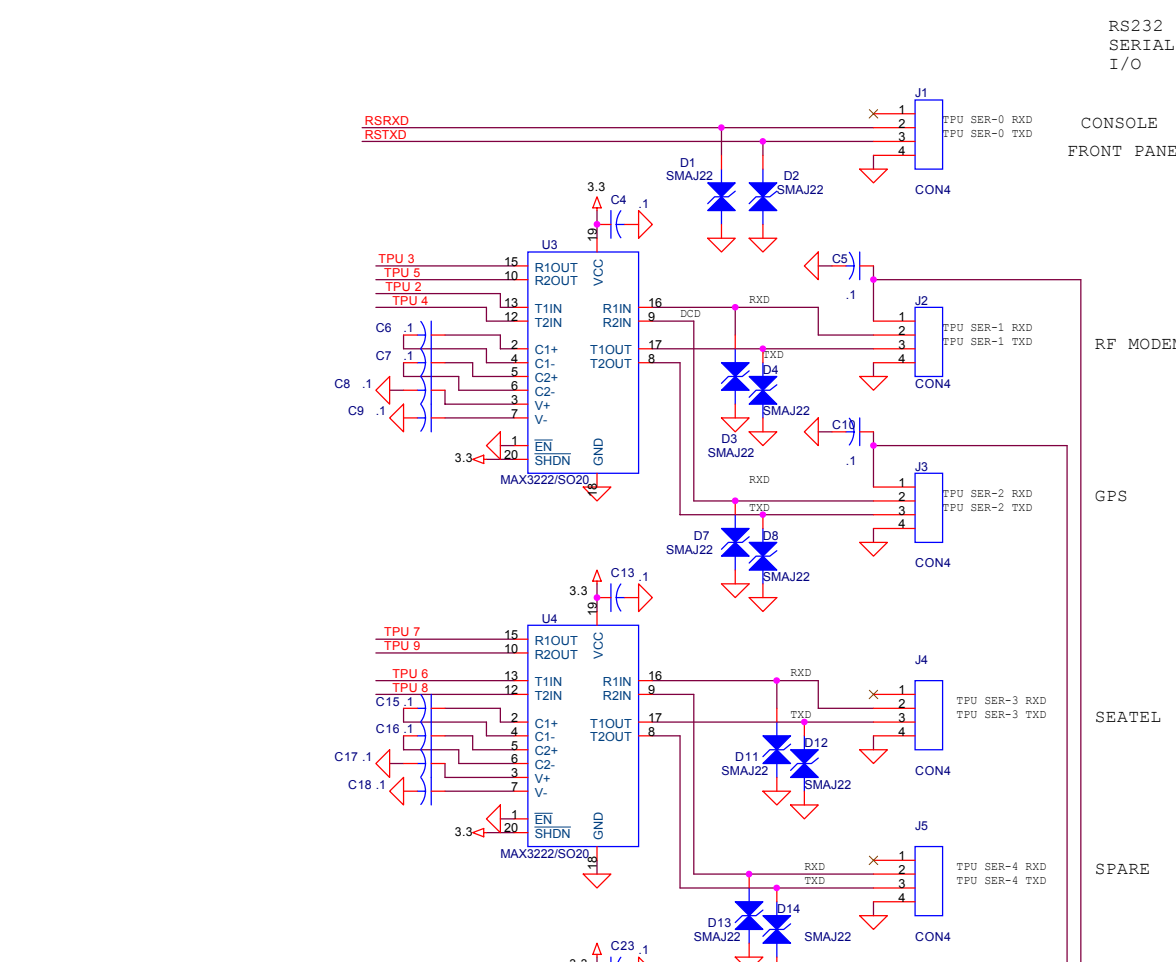


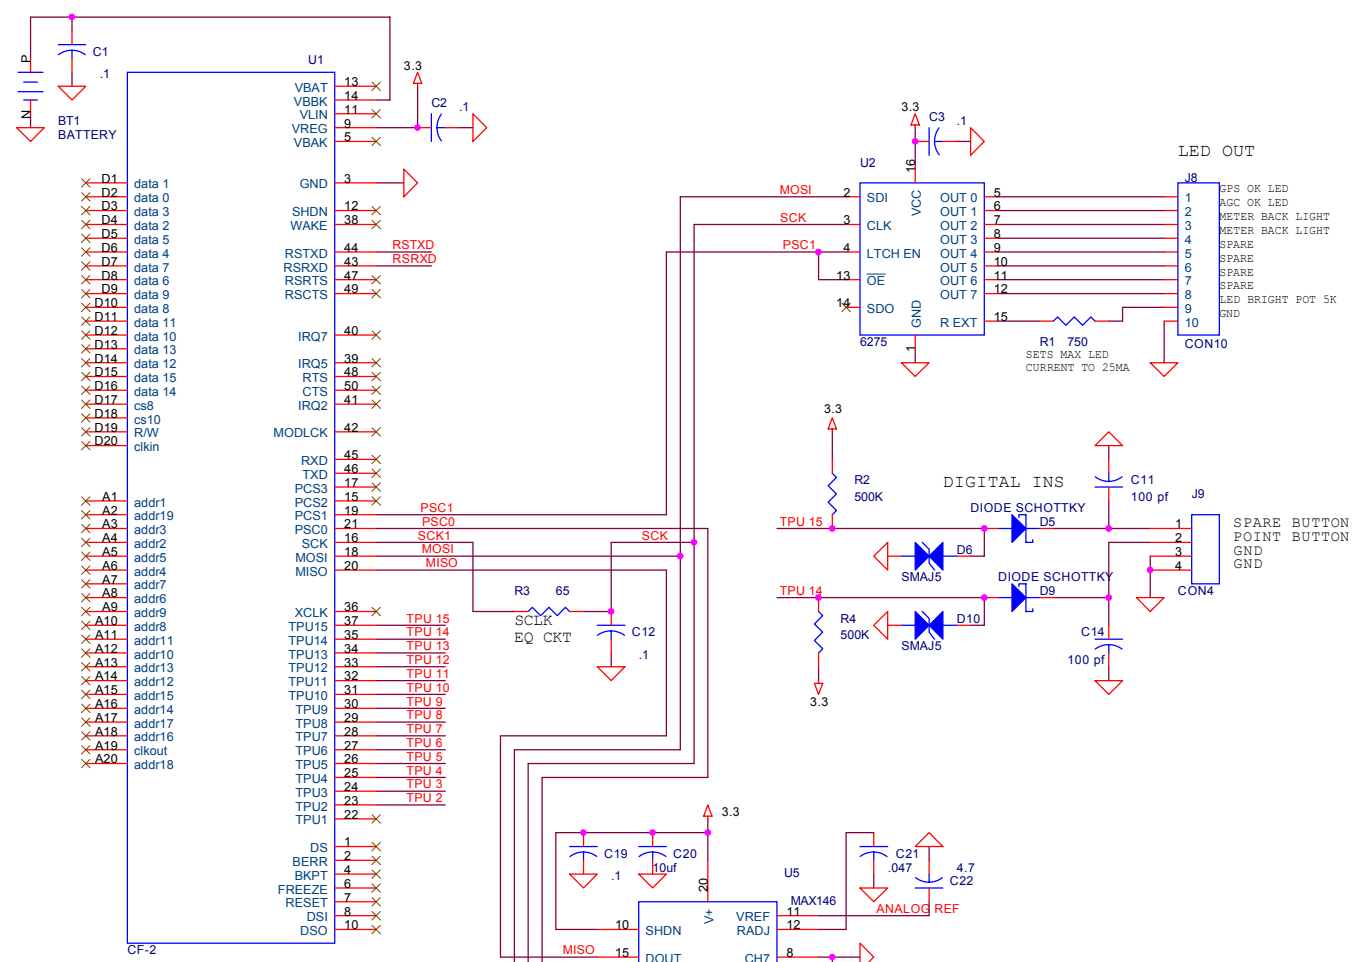

DRAFT 5/22/06

Title			SEATEL CONTROLLER PCB
Size	Document Number	Rev	
C	<Doc>	-	
Date:	Tuesday, May 23, 2006	Sheet	1 of 1