



REV	DATE	DESCRIPTION	BY
A	9-4-96	MTR LEADS REVERSED (RED WS IDC-3, BLK WS 4) WIRE LENGTHS ADD'D TO REFERENCE SECTION;	APJ
B	5-29-98	REF. SECTION IDC CONN. IS 3 2-PIN IDC.	MAB
C	8-11-98	MOTOR WIRING REVERSED.	MAB


REFERENCE

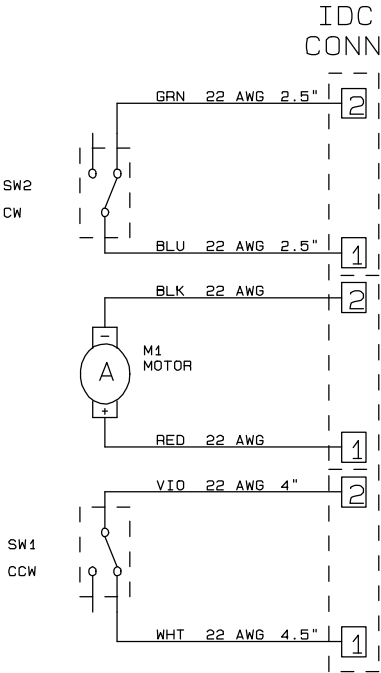

MOTOR/SWITCH PCB

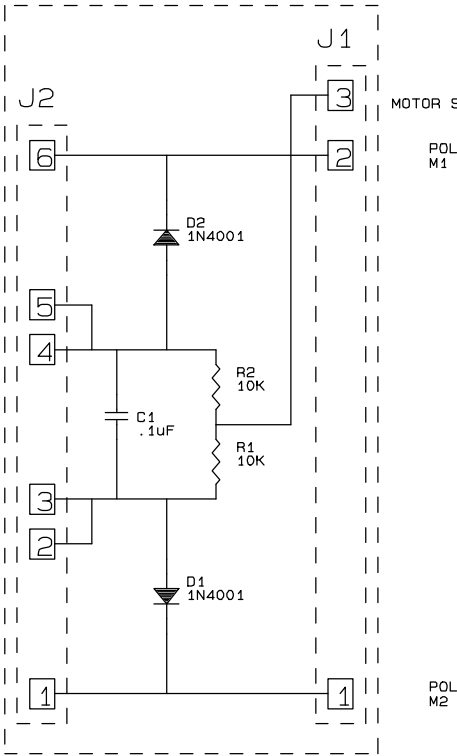

AUX. RELAY PCB

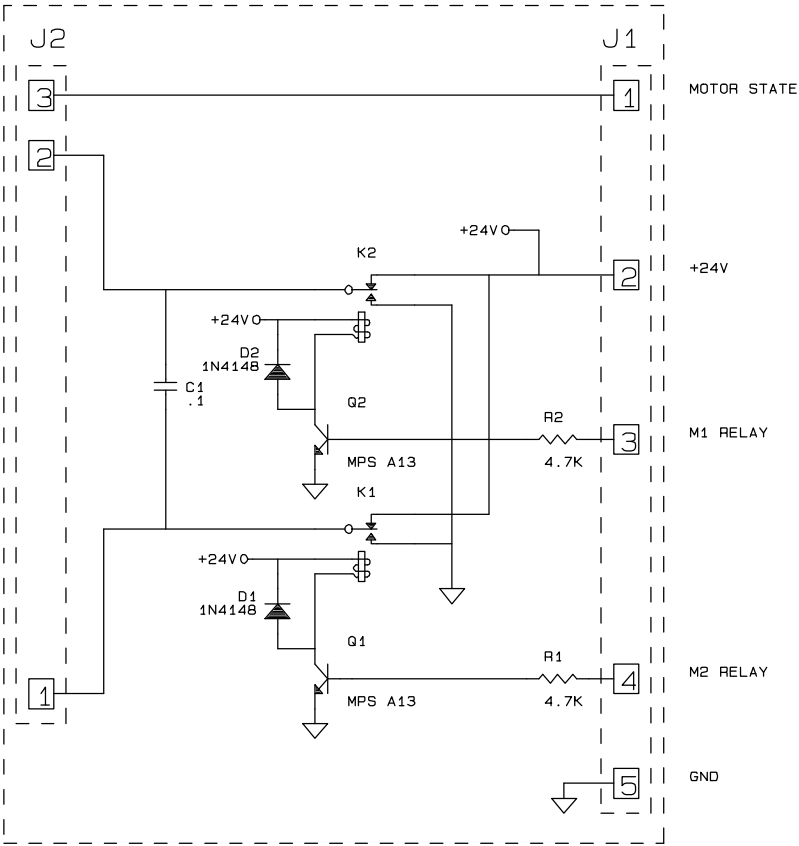

REFERENCE DOCUMENTS

- 115103 POLANG AUX. RELAY PCB ASSEMBLY
- 115104 POLANG MOTOR/SWITCH PCB ASSEMBLY

 Sea Tel, Inc. CONCORD, CA		
SCALE:	APPROVED BY:	DRAWN BY APJ
DATE: 6-29-96		REVISED
POLANG AUX. RELAY PCB - POLANG MOTOR/ SWITCH PCB SCHEMATIC		
SHEET 1 OF 1		DRAWING NUMBER 114724-C