


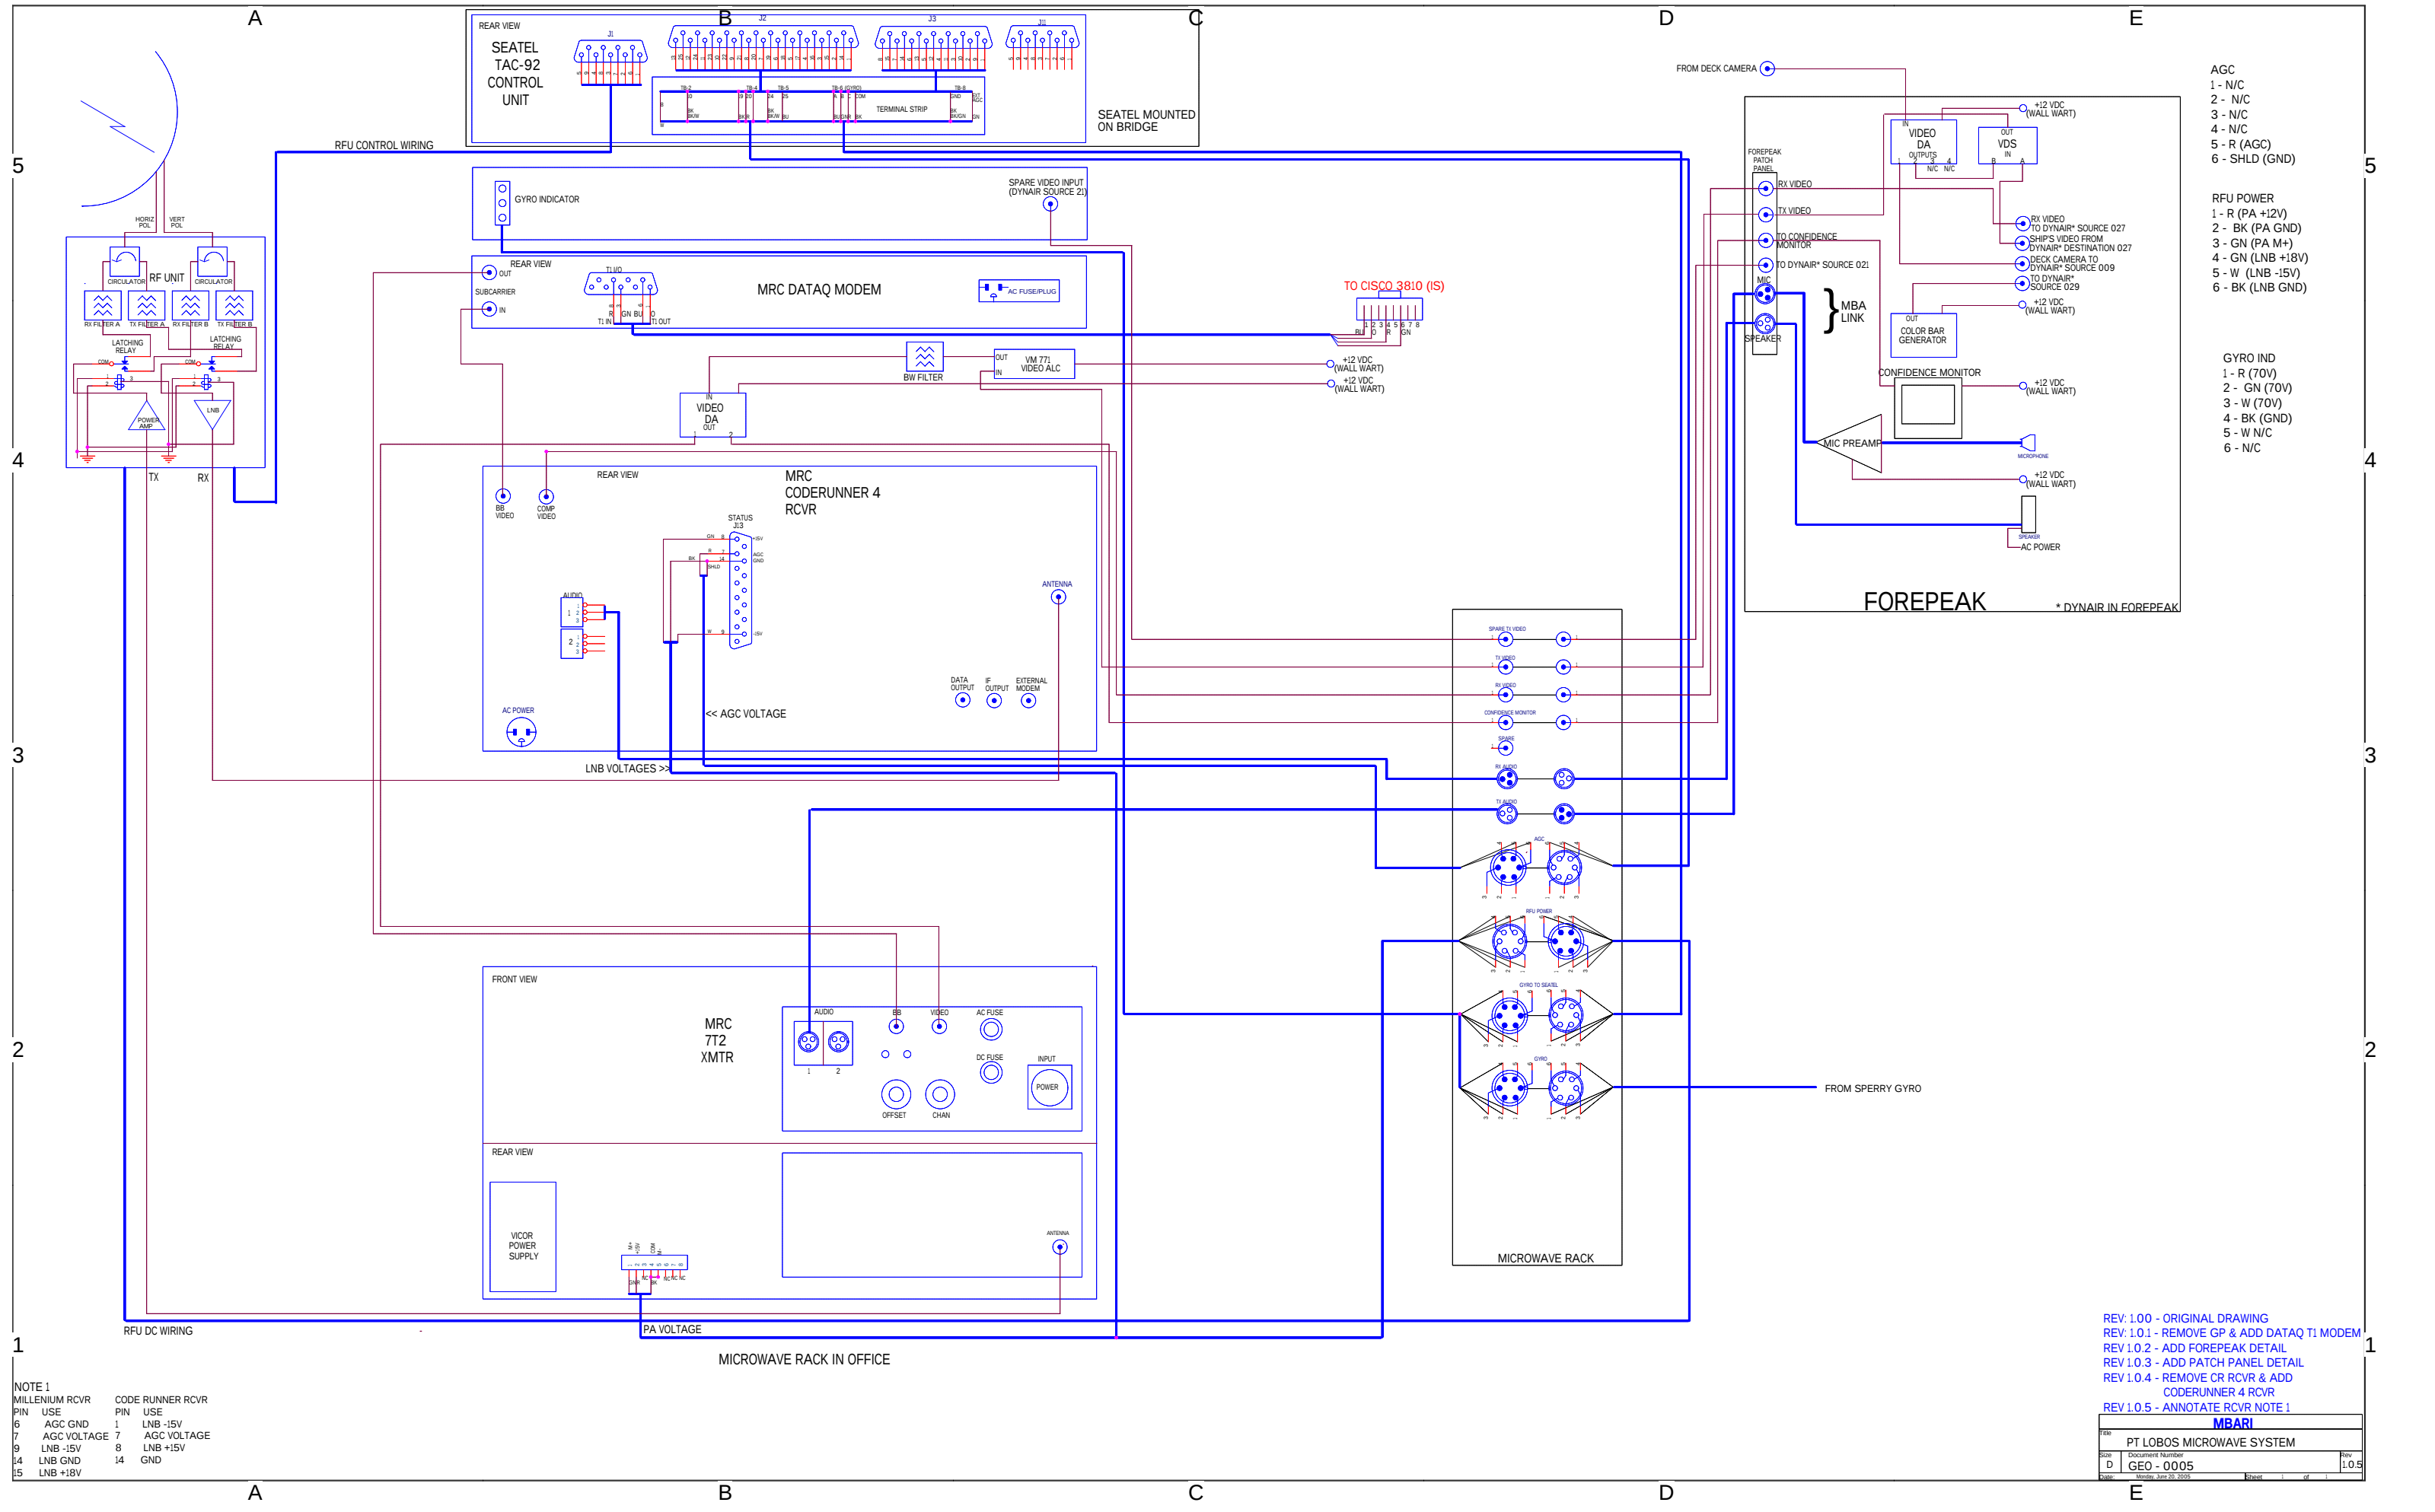

NOTE 1

MILLENNIUM RCVR

CODE RUNNER RCVR

PIN USE

PIN USE

6 AGC GND

1 LNB -15V

7 AGC VOLTAGE

7 AGC VOLTAGE

9 LNB -15V

8 LNB +15V

14 LNB GND

14 GND

15 LNB +18V

REV: 1.0.0 - ORIGINAL DRAWING

REV: 1.0.1 - REMOVE GP & ADD DATAQ T1 MODEM

REV: 1.0.2 - ADD FOREPEAK DETAIL

REV: 1.0.3 - ADD PATCH PANEL DETAIL

REV: 1.0.4 - REMOVE CR RCVR & ADD CODERUNNER 4 RCVR

REV: 1.0.5 - ANNOTATE RCVR NOTE 1

MBARI

PT LOBOS MICROWAVE SYSTEM

Size D

Document Number GEO - 0005

Date Monday, June 29, 2005

Sheet 1 of 1

Rev 1.0.5