


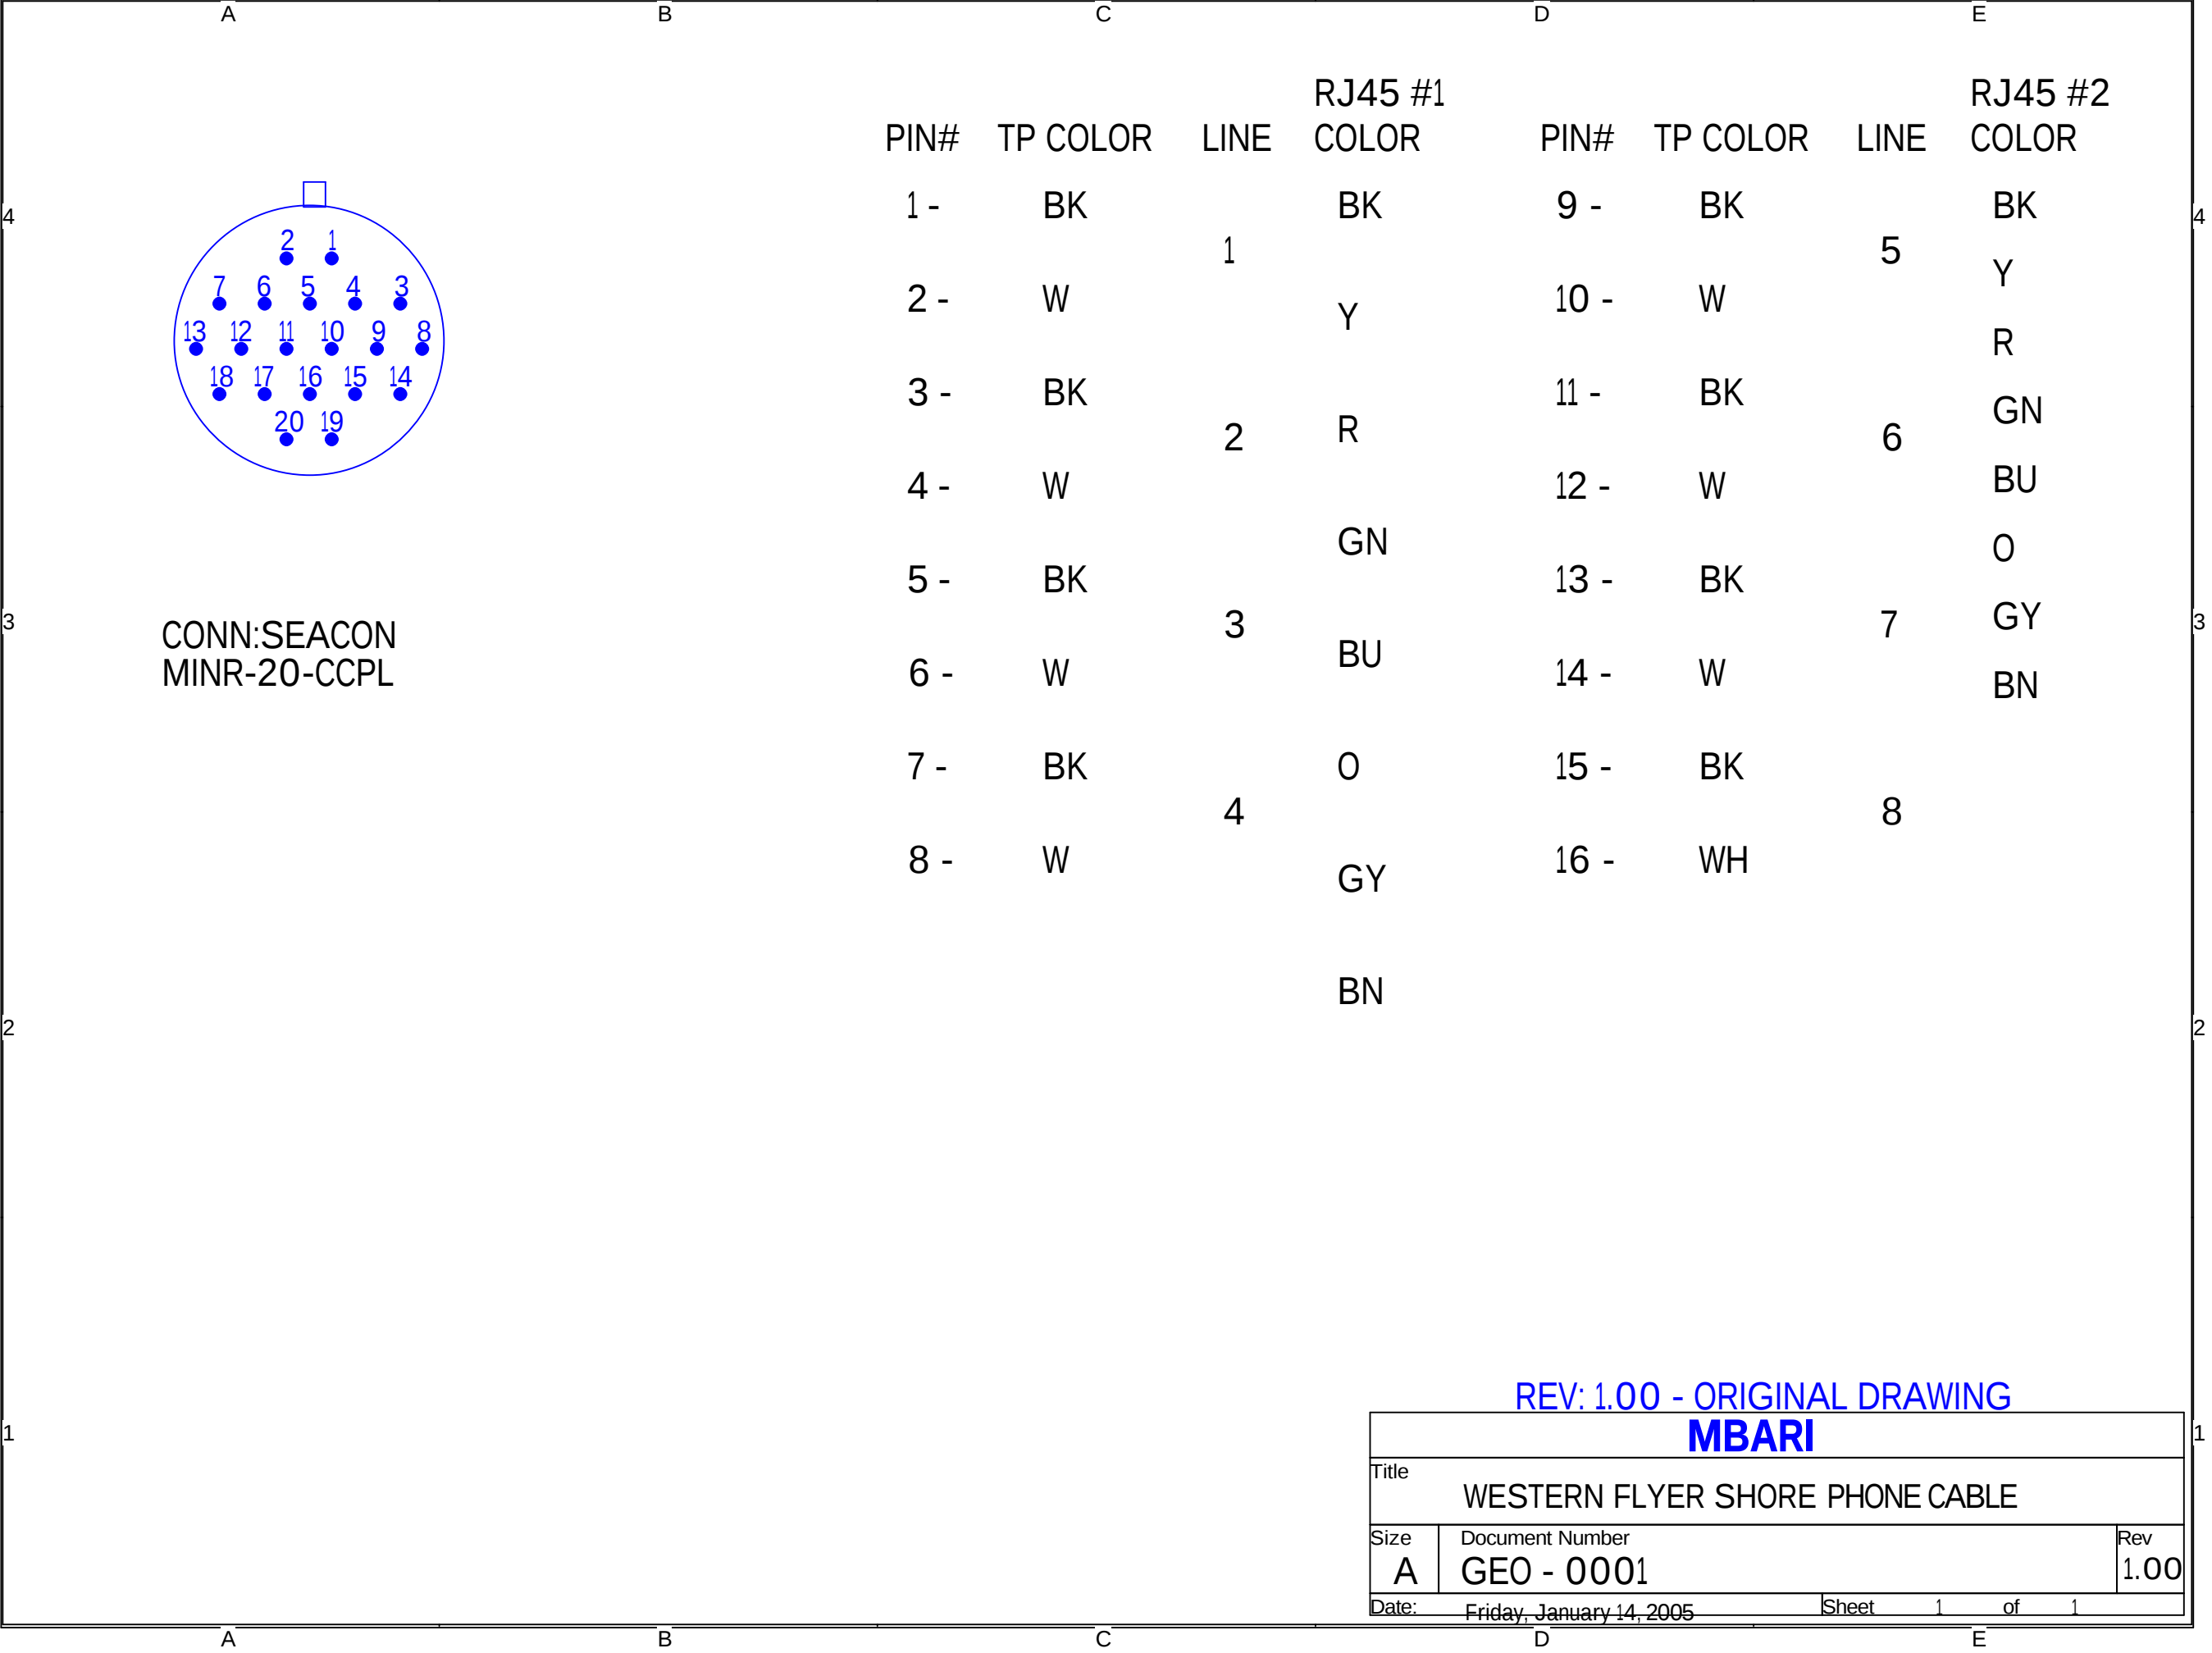

REV: 1.00 - ORIGINAL DRAWING

MBARI

Title

WESTERN FLYER SHORE PHONE CABLE

Size

A

Document Number

GEO - 0001

Rev

1.00

Date:

Friday, January 14, 2005

Sheet

1

of

1