


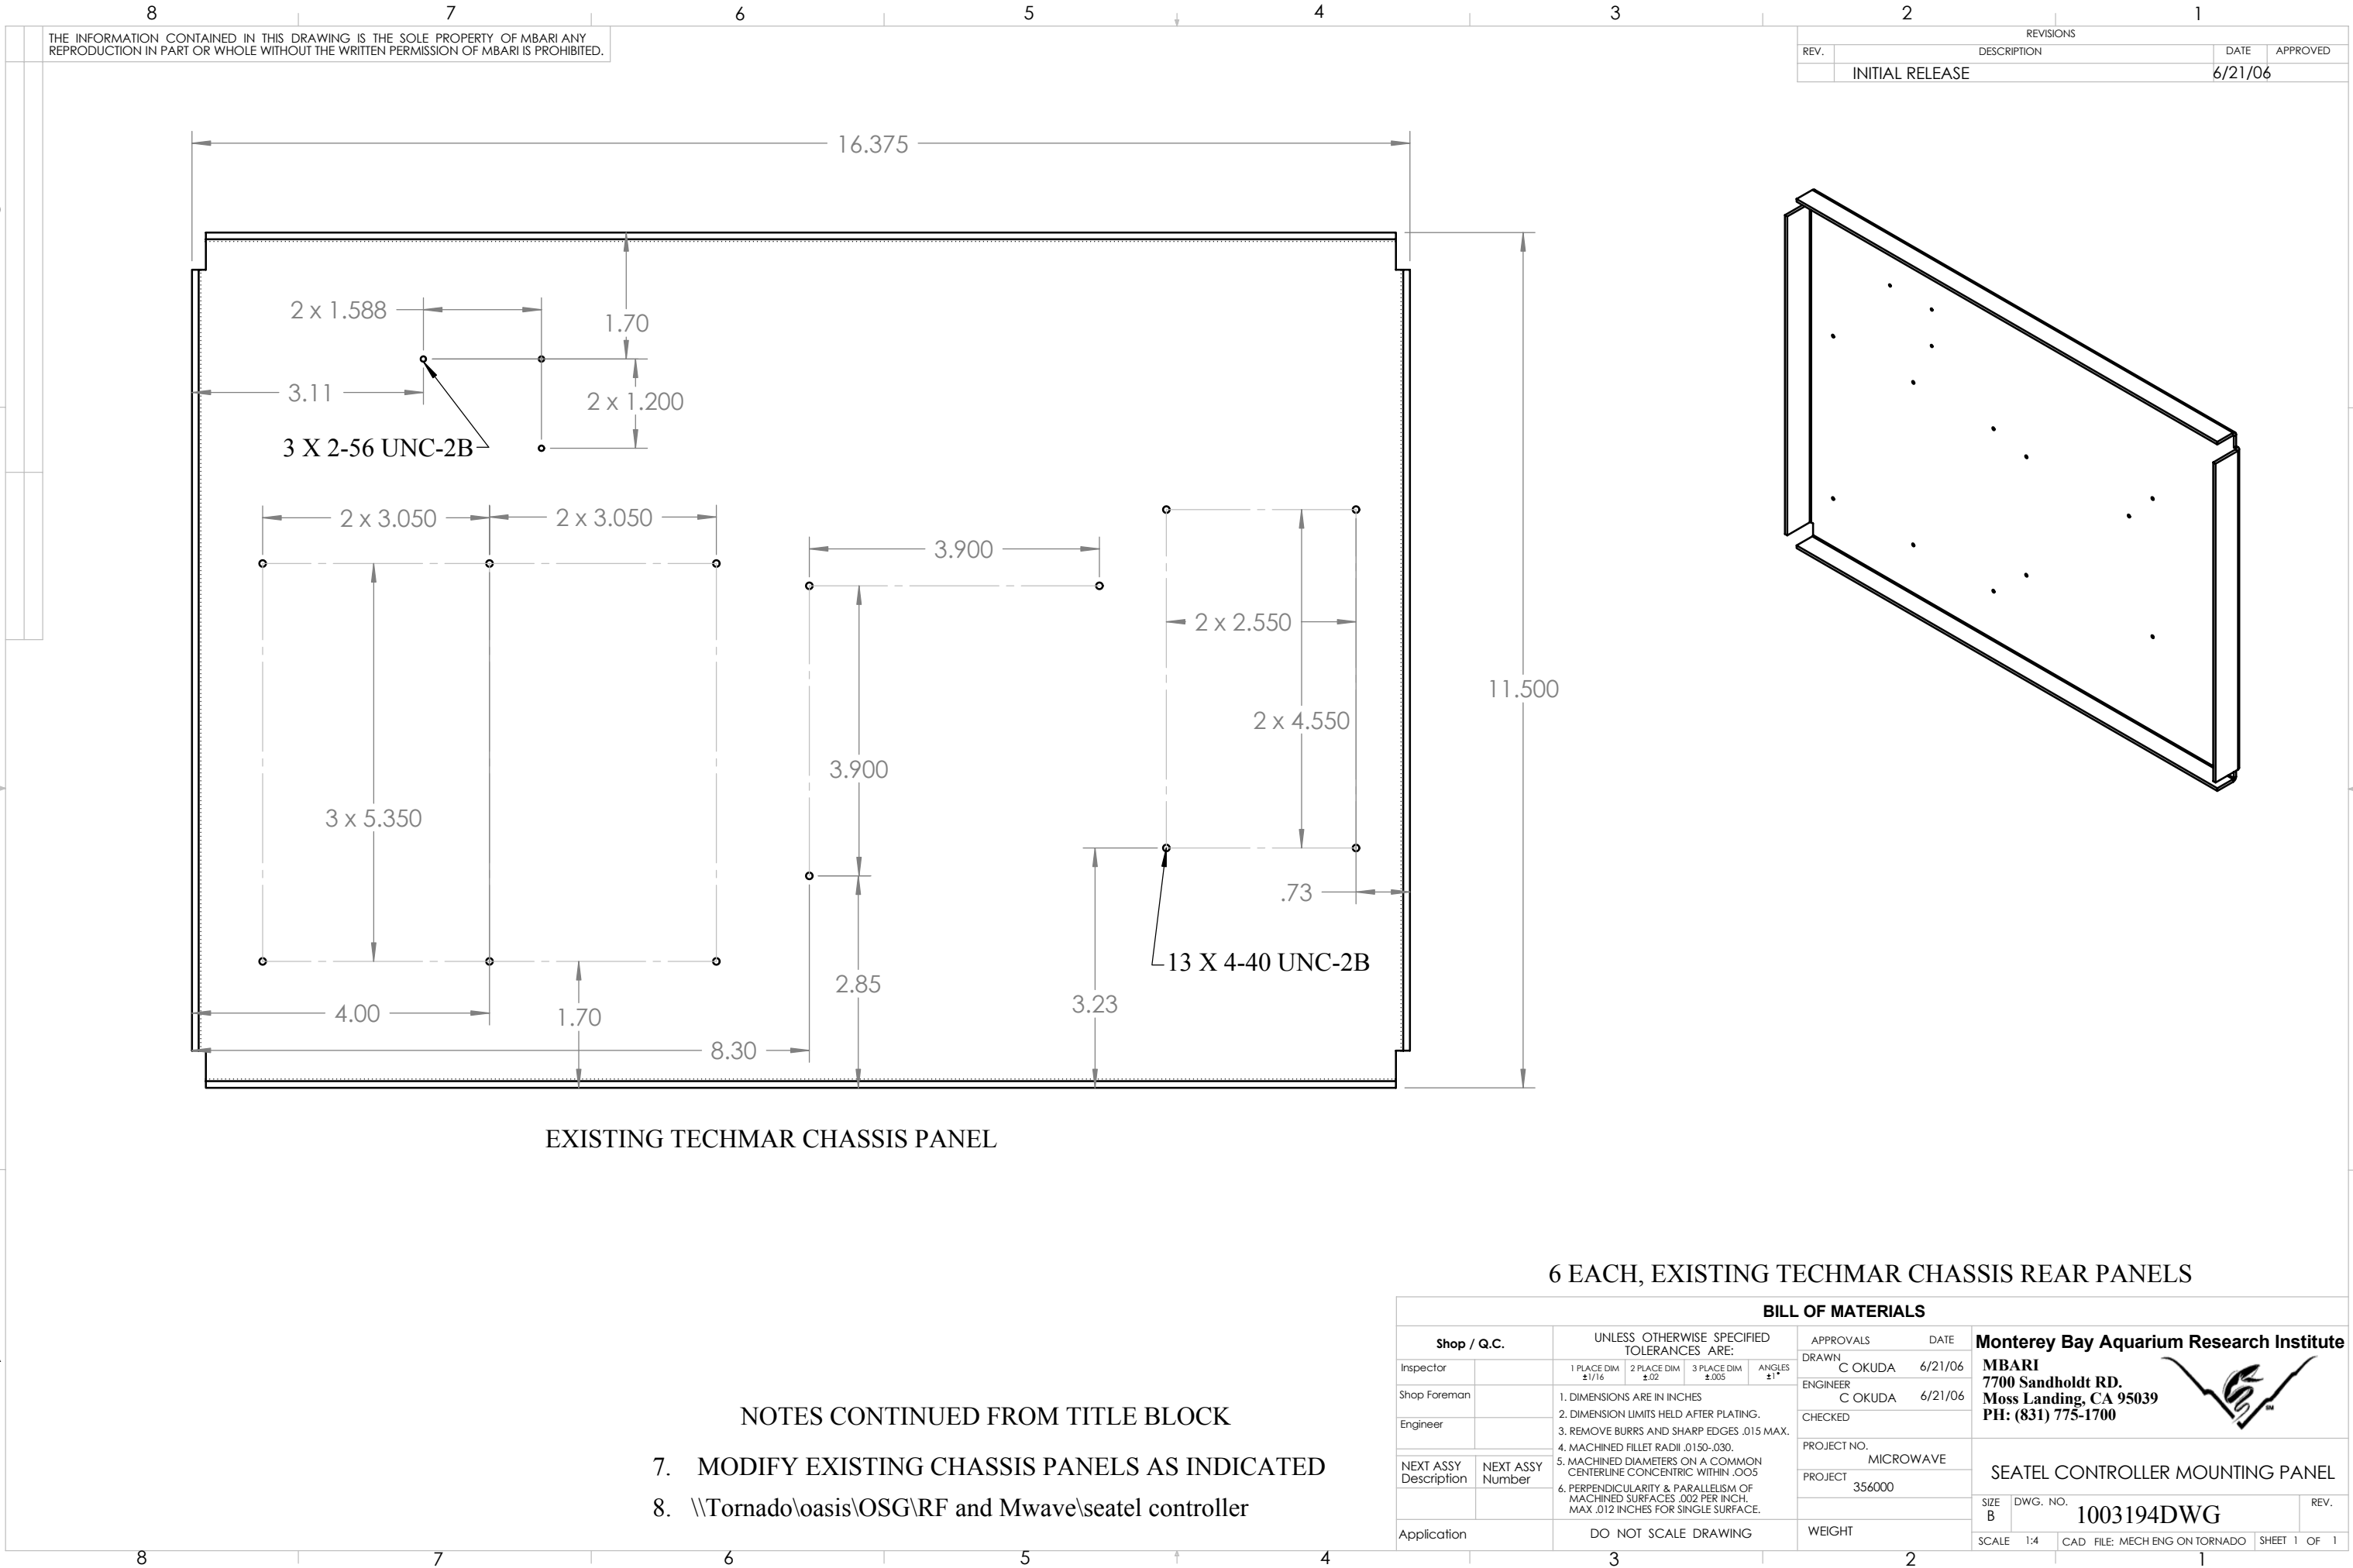

THE INFORMATION CONTAINED IN THIS DRAWING IS THE SOLE PROPERTY OF MBARI ANY REPRODUCTION IN PART OR WHOLE WITHOUT THE WRITTEN PERMISSION OF MBARI IS PROHIBITED.

REVISIONS			
REV.	DESCRIPTION	DATE	APPROVED
	INITIAL RELEASE	6/21/06	

EXISTING TECHMAR CHASSIS PANEL

6 EACH, EXISTING TECHMAR CHASSIS REAR PANELS

- NOTES CONTINUED FROM TITLE BLOCK
7. MODIFY EXISTING CHASSIS PANELS AS INDICATED
8. \\Tornado\\oasis\\OSG\\RF and Mwave\\seatel controller

BILL OF MATERIALS									
Shop / Q.C.		UNLESS OTHERWISE SPECIFIED TOLERANCES ARE:				APPROVALS	DATE	Monterey Bay Aquarium Research Institute MBARI 7700 Sandholdt RD. Moss Landing, CA 95039 PH: (831) 775-1700 	
Inspector		1 PLACE DIM ±1/16	2 PLACE DIM ±.02	3 PLACE DIM ±.005	ANGLES ±1°	DRAWN C OKUDA	6/21/06		
Shop Foreman		1. DIMENSIONS ARE IN INCHES 2. DIMENSION LIMITS HELD AFTER PLATING. 3. REMOVE BURRS AND SHARP EDGES .015 MAX. 4. MACHINED FILLET RADII .0150-.030. 5. MACHINED DIAMETERS ON A COMMON CENTERLINE CONCENTRIC WITHIN .005 6. PERPENDICULARITY & PARALLELISM OF MACHINED SURFACES .002 PER INCH. MAX .012 INCHES FOR SINGLE SURFACE.				ENGINEER C OKUDA	6/21/06		
Engineer						CHECKED			
NEXT ASSY Description	NEXT ASSY Number					PROJECT NO. MICROWAVE		SEATEL CONTROLLER MOUNTING PANEL	
						PROJECT 356000			
Application		DO NOT SCALE DRAWING				WEIGHT		SIZE B	DWG. NO. 1003194DWG
								SCALE 1:4	REV.
								CAD FILE: MECH ENG ON TORNADO	SHEET 1 OF 1