


REVISIONS			
REV	DESCRIPTION	DATE	APPROVED

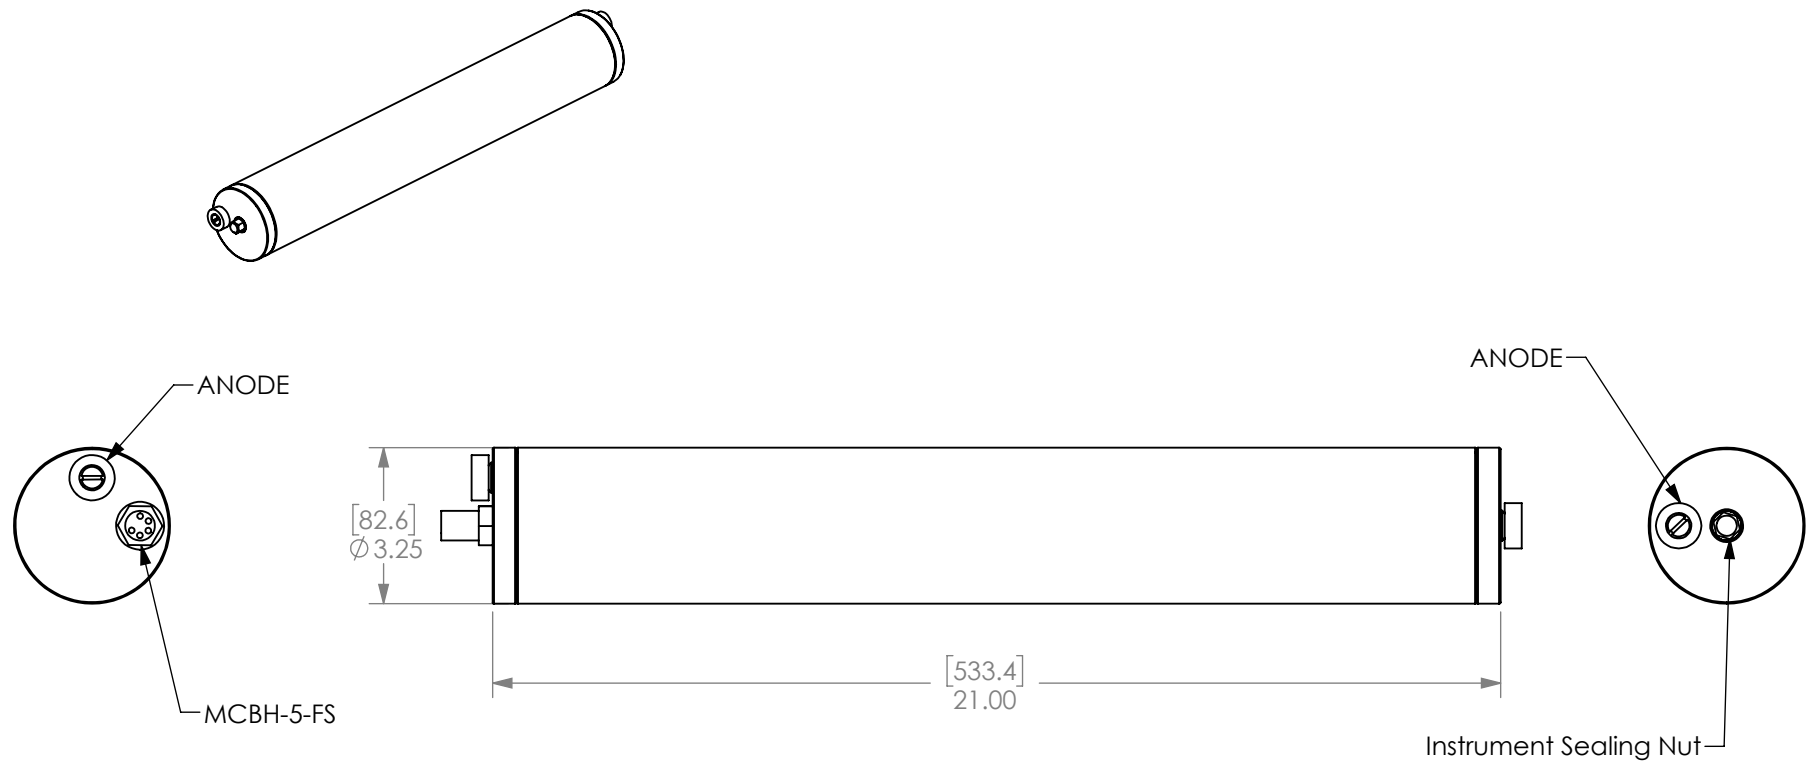

NOTES:

1. WEIGHT IN AIR: 4.1kg
2. NET WEIGHT IN SEAWATER (1.025kg/m³): 650grams
3. BATTERY IS 14.8V, 10.4Ah(154Wh) Lithium-Ion Polymer;
(2x 14.8V, 5.2Ah in parallel).
4. Rated to 2,000m depth.

PROPRIETARY AND CONFIDENTIAL

THE INFORMATION CONTAINED IN THIS DRAWING IS THE SOLE PROPERTY OF ROCKLAND SCIENTIFIC INTERNATIONAL. ANY REPRODUCTION IN PART OR AS A WHOLE WITHOUT THE WRITTEN PERMISSION OF ROCKLAND SCIENTIFIC INTERNATIONAL IS PROHIBITED.

DIMENSIONS ARE IN INCHES
TOLERANCES:
FRACTIONAL $\pm 1/32$
ANGULAR: MACH $\pm 0.5^\circ$
x.x ± 0.020
x.xx ± 0.010
x.xxx ± 0.005

MATERIAL

FINISH

	NAME	DATE
DRAWN	PS	2012OCT23
CHECKED	-	-
ENG APPR.		
MFG APPR.		
Q.A.		
COMMENTS:		

DO NOT SCALE DRAWING

Rockland Scientific International
520 Dupplin Road Tel: (250) 370-1688
Victoria, BC V8Z 1C1 Fax: (250) 370-0234

OUTLINE
2000 m Battery Pack

SIZE	DWG. NO.	REV.
A	010-113 - 06	0
SCALE: 1:8	WEIGHT: 8,200 gram	SHEET 1 OF 1

Printed: 3/21/2018