
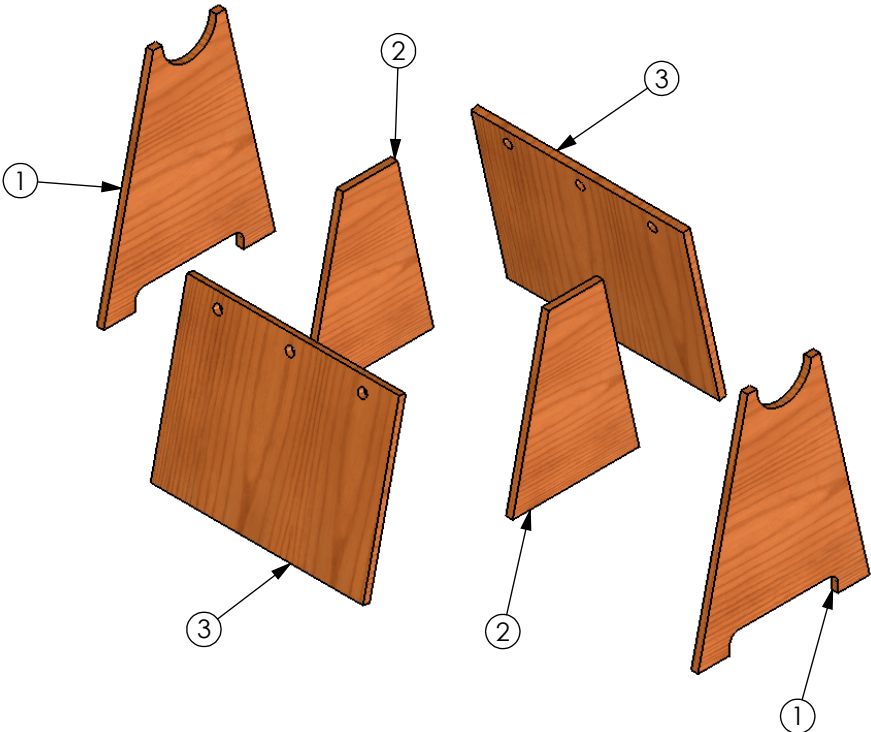
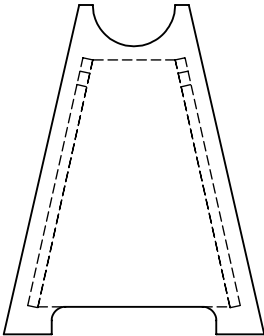
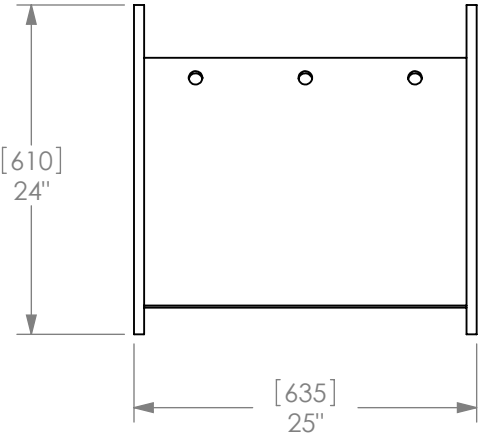


ITEM NO.	PART NUMBER	DESCRIPTION	QTY.
1	585000_R0	End, Tall Stand	2
2	585001_R0	Inner End, Tall Stand	2
3	585002_R0	Side, Tall Stand	2

REVISIONS			
REV	DESCRIPTION	DATE	APPROVED

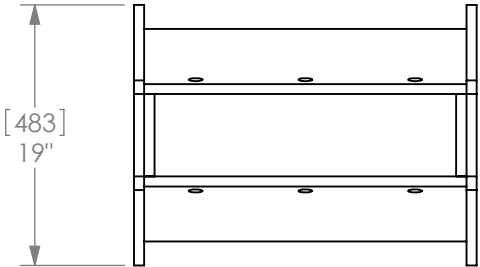

Assemble using wood glue and stainless steel wood screws.
Finish with two coats of a good quality wood basecoat/sealant. We recommend Sikken's Cetol 1.

PROPRIETARY AND CONFIDENTIAL
THE INFORMATION CONTAINED IN THIS DRAWING IS THE SOLE PROPERTY OF ROCKLAND SCIENTIFIC INTERNATIONAL. ANY REPRODUCTION IN PART OR AS A WHOLE WITHOUT THE WRITTEN PERMISSION OF ROCKLAND SCIENTIFIC INTERNATIONAL IS PROHIBITED.

DIMENSIONS ARE IN INCHES		NAME		DATE		Rockland Scientific International							
TOLERANCES:		DRAWN		PS		2005NOV29		520 Dupplin Road		Tel: (250) 370-1688			
FRACTIONAL ±1/32		CHECKED		-		-		Victoria, BC V8Z 1C1		Fax: (250)370-0234			
ANGULAR: MACH±0.5°		ENG APPR.						Assembly, Tall Stand					
x.x ±0.020		MFG APPR.											
x.xx ±0.010													
x.xxx ±0.005													
MATERIAL		Q.A.											
		COMMENTS:											
FINISH		DO NOT SCALE DRAWING						SIZE A		DWG. NO. 015-000 - 04		REV. 0	
								SCALE:1:12		WEIGHT: 22.889 lb		SHEET 1 OF 1	