


REVISIONS			
REV	DESCRIPTION	DATE	APPROVED

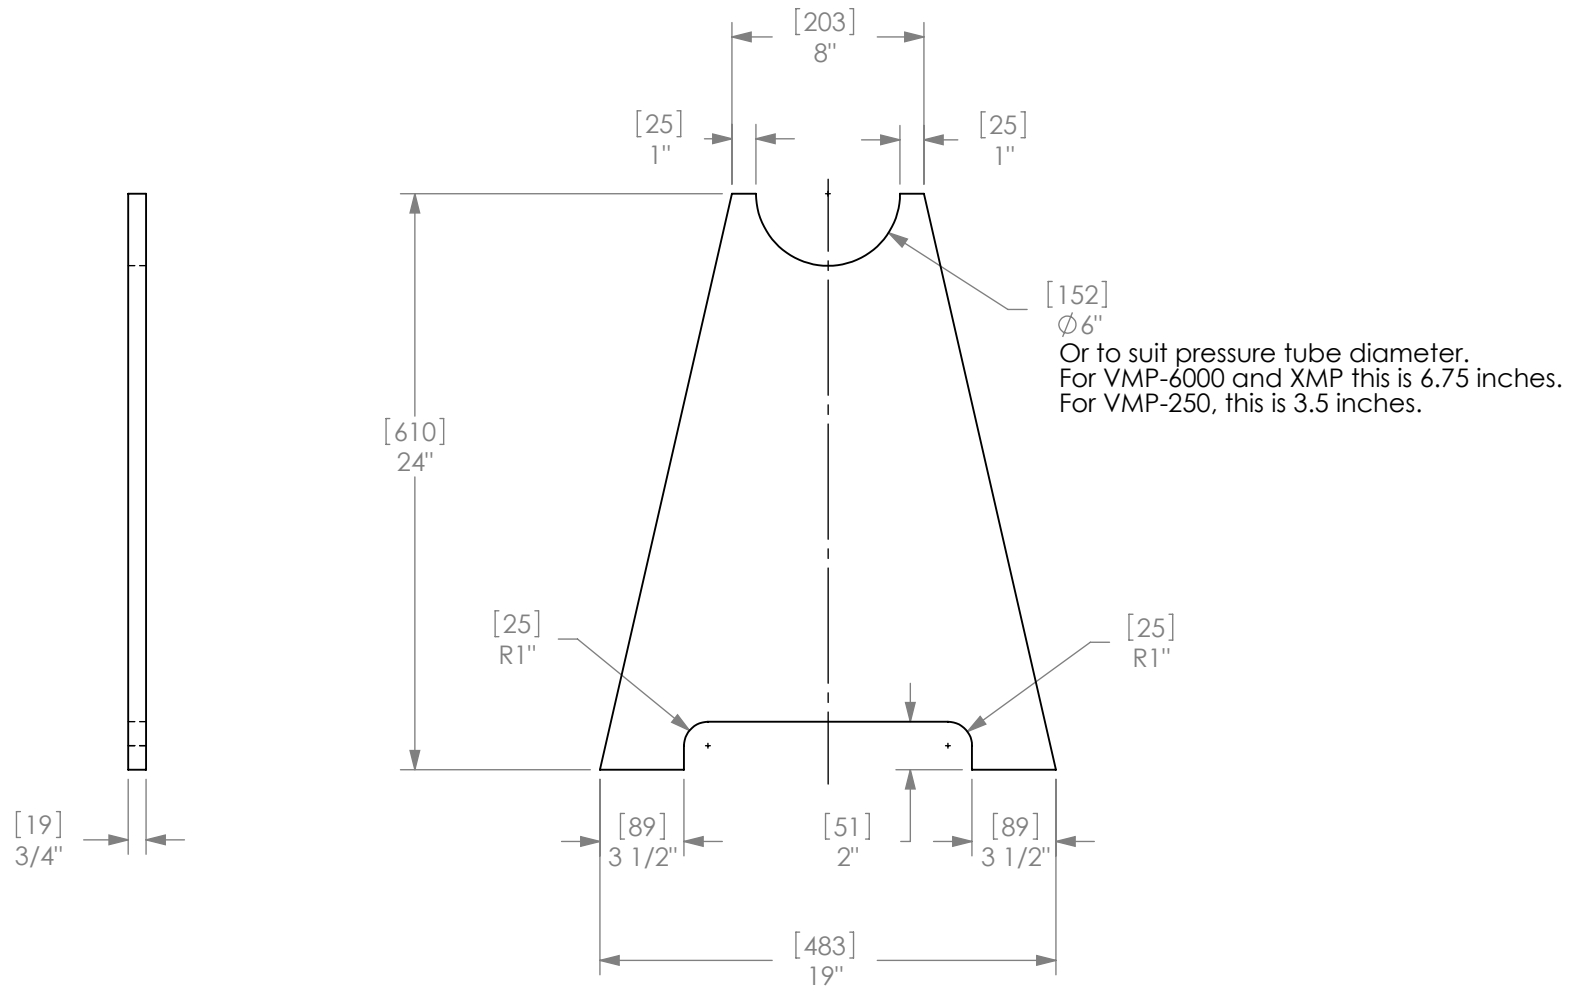

NOTES:
1. BREAK ALL SHARP EDGES.

PROPRIETARY AND CONFIDENTIAL
THE INFORMATION CONTAINED IN THIS DRAWING IS THE SOLE PROPERTY OF ROCKLAND SCIENTIFIC INTERNATIONAL. ANY REPRODUCTION IN PART OR AS A WHOLE WITHOUT THE WRITTEN PERMISSION OF ROCKLAND SCIENTIFIC INTERNATIONAL IS PROHIBITED.

DIMENSIONS ARE IN INCHES
TOLERANCES:
FRACTIONAL $\pm 1/32$
ANGULAR: MACH $\pm 0.5^\circ$
x.x ± 0.020
x.xx ± 0.010
x.xxx ± 0.005

MATERIAL
3/4" Plywood

FINISH

NAME	DATE
DRAWN PS	2005NOV29
CHECKED -	-
ENG APPR.	
MFG APPR.	
Q.A.	
COMMENTS:	
DO NOT SCALE DRAWING	

Rockland Scientific International
520 Dupplin Road Tel: (250) 370-1688
Victoria, BC V8Z 1C1 Fax: (250)370-0234

End,
Tall Stand

SIZE	DWG. NO.	REV.
A	585-000 - 00	0
SCALE: 1:12	WEIGHT: 3.646 lb	SHEET 1 OF 1

Printed: 2018-06-11