
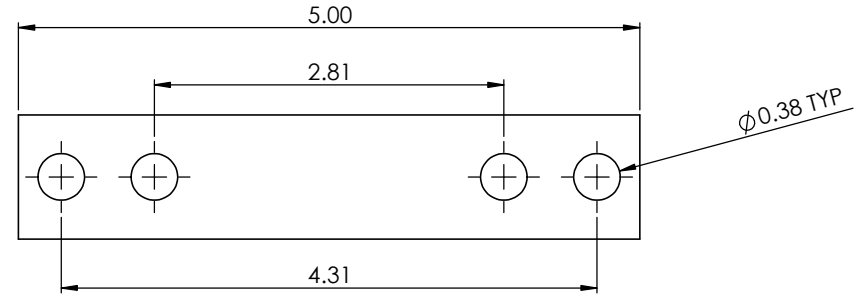


THE INFORMATION CONTAINED IN THIS DRAWING IS THE SOLE PROPERTY OF MBARI. ANY REPRODUCTION IN PART OR WHOLE WITHOUT THE WRITTEN PERMISSION OF MBARI IS PROHIBITED.

REV.		DESCRIPTION	REVISIONS	DATE	APPROVED

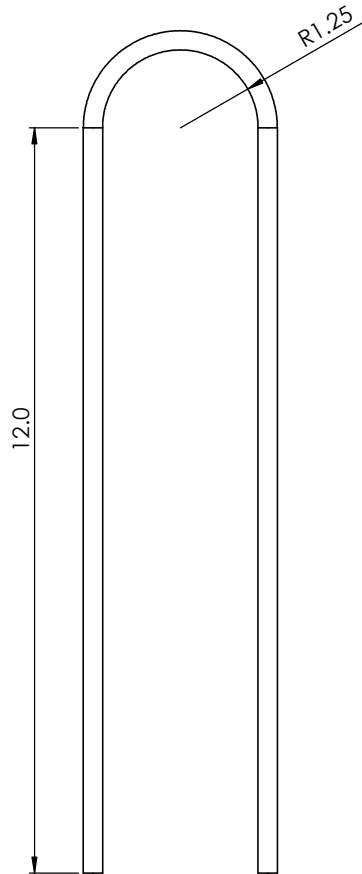

304 SS


0.25

Make 4ea

Make 4ea

5/16-18 304 SS All Thread

Make 4ea

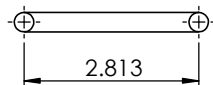

BILL OF MATERIALS									
NEXT ASSY Description		NEXT ASSY Number		UNLESS OTHERWISE SPECIFIED TOLERANCES ARE:			APPROVALS		DATE
1 PLACE DIM ±.125		2 PLACE DIM ±.02		3 PLACE DIM ±.005		ANGLES ±.1°	DRAWN	BDJ	
THIRD ANGLE PROJECTION		1. DIMENSIONS ARE IN INCHES		2. DIMENSION LIMITS HELD AFTER PLATING.		3. REMOVE BURRS AND SHARP EDGES .015 MAX.	ENGINEER	BDJ	
4. MACHINED FILLET RADII .0150-.030.		5. MACHINED DIAMETERS ON A COMMON CENTERLINE CONCENTRIC WITHIN .005		6. PERPENDICULARITY & PARALLELISM OF MACHINED SURFACES .002 PER INCH, MAX .012 INCHES FOR SINGLE SURFACE.		DO NOT SCALE DRAWING	CHECKED		
							PROJECT NO.		
							PROJECT		
							MATL		
							SCALE	1:5	CAD FILE
							SIZE B	DWG. NO.	REV.
							SHEET 1 OF 1		

Monterey Bay Aquarium Research Institute
7700 Sandholdt Rd.
Moss Landing, CA 95039
831 775-1922

Mt Toro Starlink Mounts