


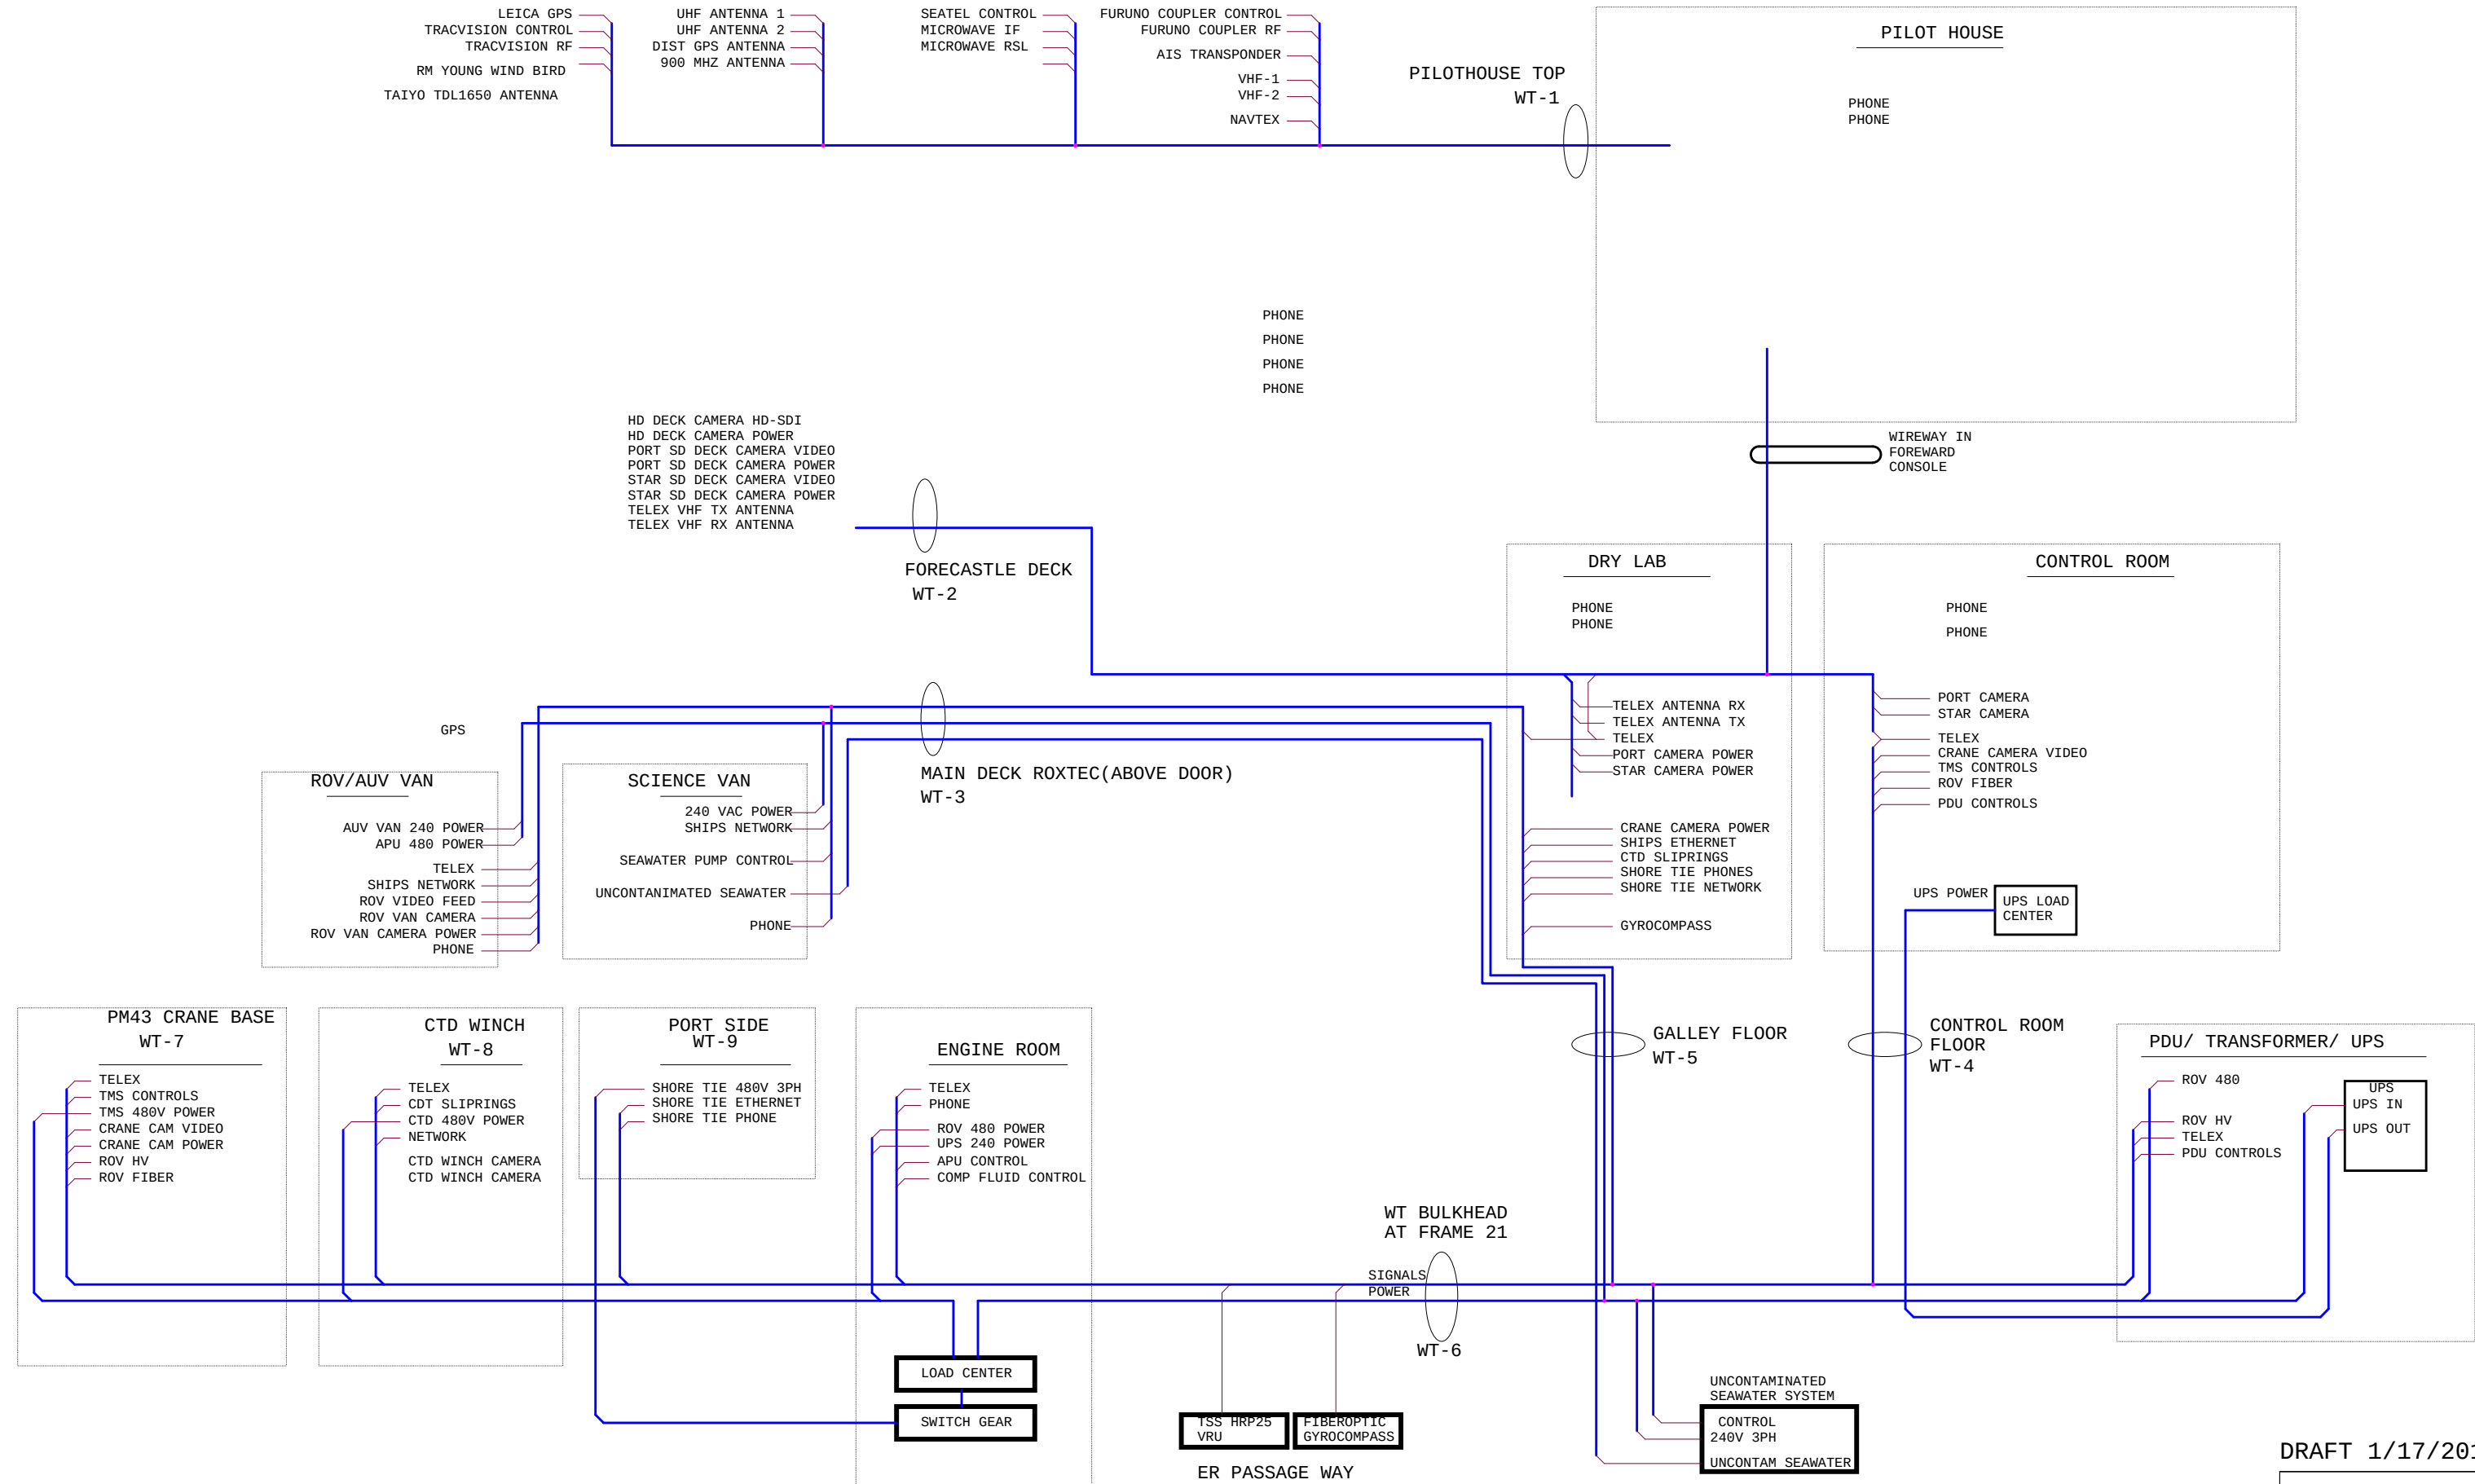

DRAFT 1/17/2012

UPPER DECKS NETWORKING NOT SHOWN

Title			
RV RACHEL CARSON EXTERNAL CABLING DIAGRAM			
Size	Document Number	Rev	
D	<Doc>	-	
Date:		Thursday, February 16, 2012	Sheet 1 of 1