




S2X2
WT-1
PILOT HOUSE TOP

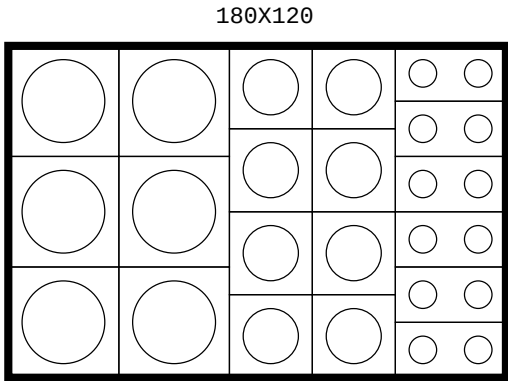


S6X1
WT-2
FORCASTLE DECK AFT

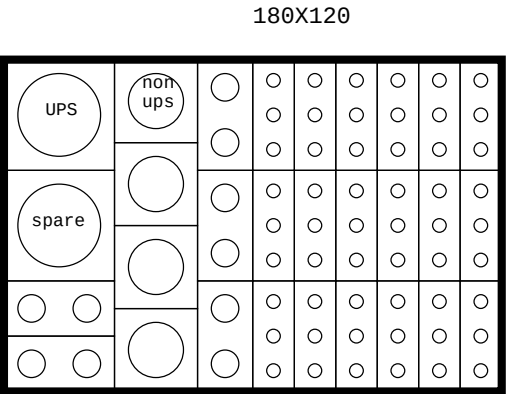


S6X1
WT-3
GALLEY FLOOR

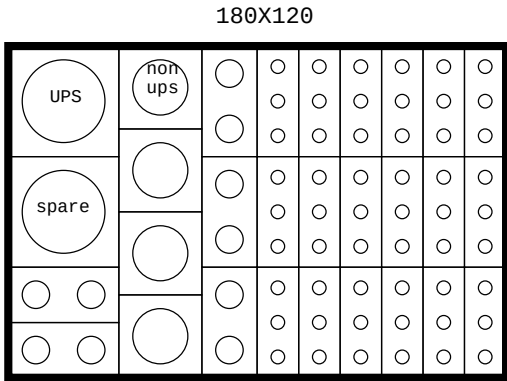


S6X1
WT-3
MAIN DECK ABOVE DOOR

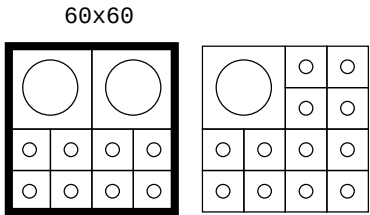


S2X1
WT-4
CONTROL ROOM FLOOR

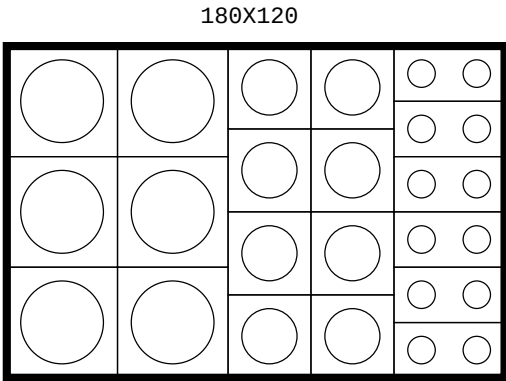


S6X2
WT-5
ENGINE ROOM PASSAGE-1

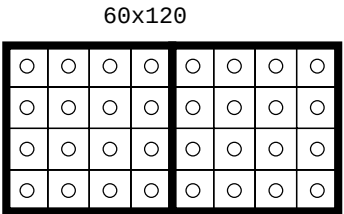

S2X2
WT-6
ENGINE ROOM PASSAGE-2

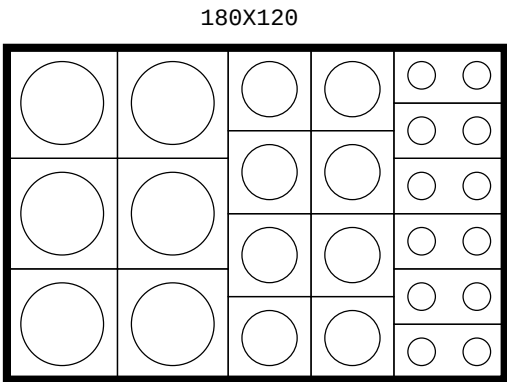

S6X2
WT-7
STARBOARD UTILITY-1

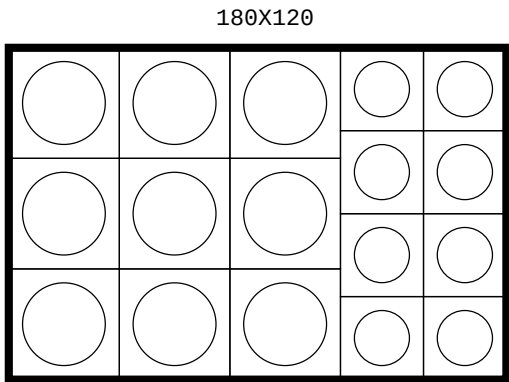

S6X2
WT-8
STARBOARD UTILITY-2

11mm or .43" max
15x15

10.5mm or .41" max
40X15

14.5mm or .75" max
20x20

25mm or 1" max
30x30

55mm or 1.38" max
40x40

SCI VAN, 65
AUV VAN, .82
ROV HV, .98

UPS, .82
PDU, 1.2

non ups power, 1.20"

DRAFT 2/29/2012

Title			
ROXTEC			
Size	Document Number	Rev	
C	<Doc>	-	
Date:	Wednesday, February 29, 2012	Sheet	1 of 1