


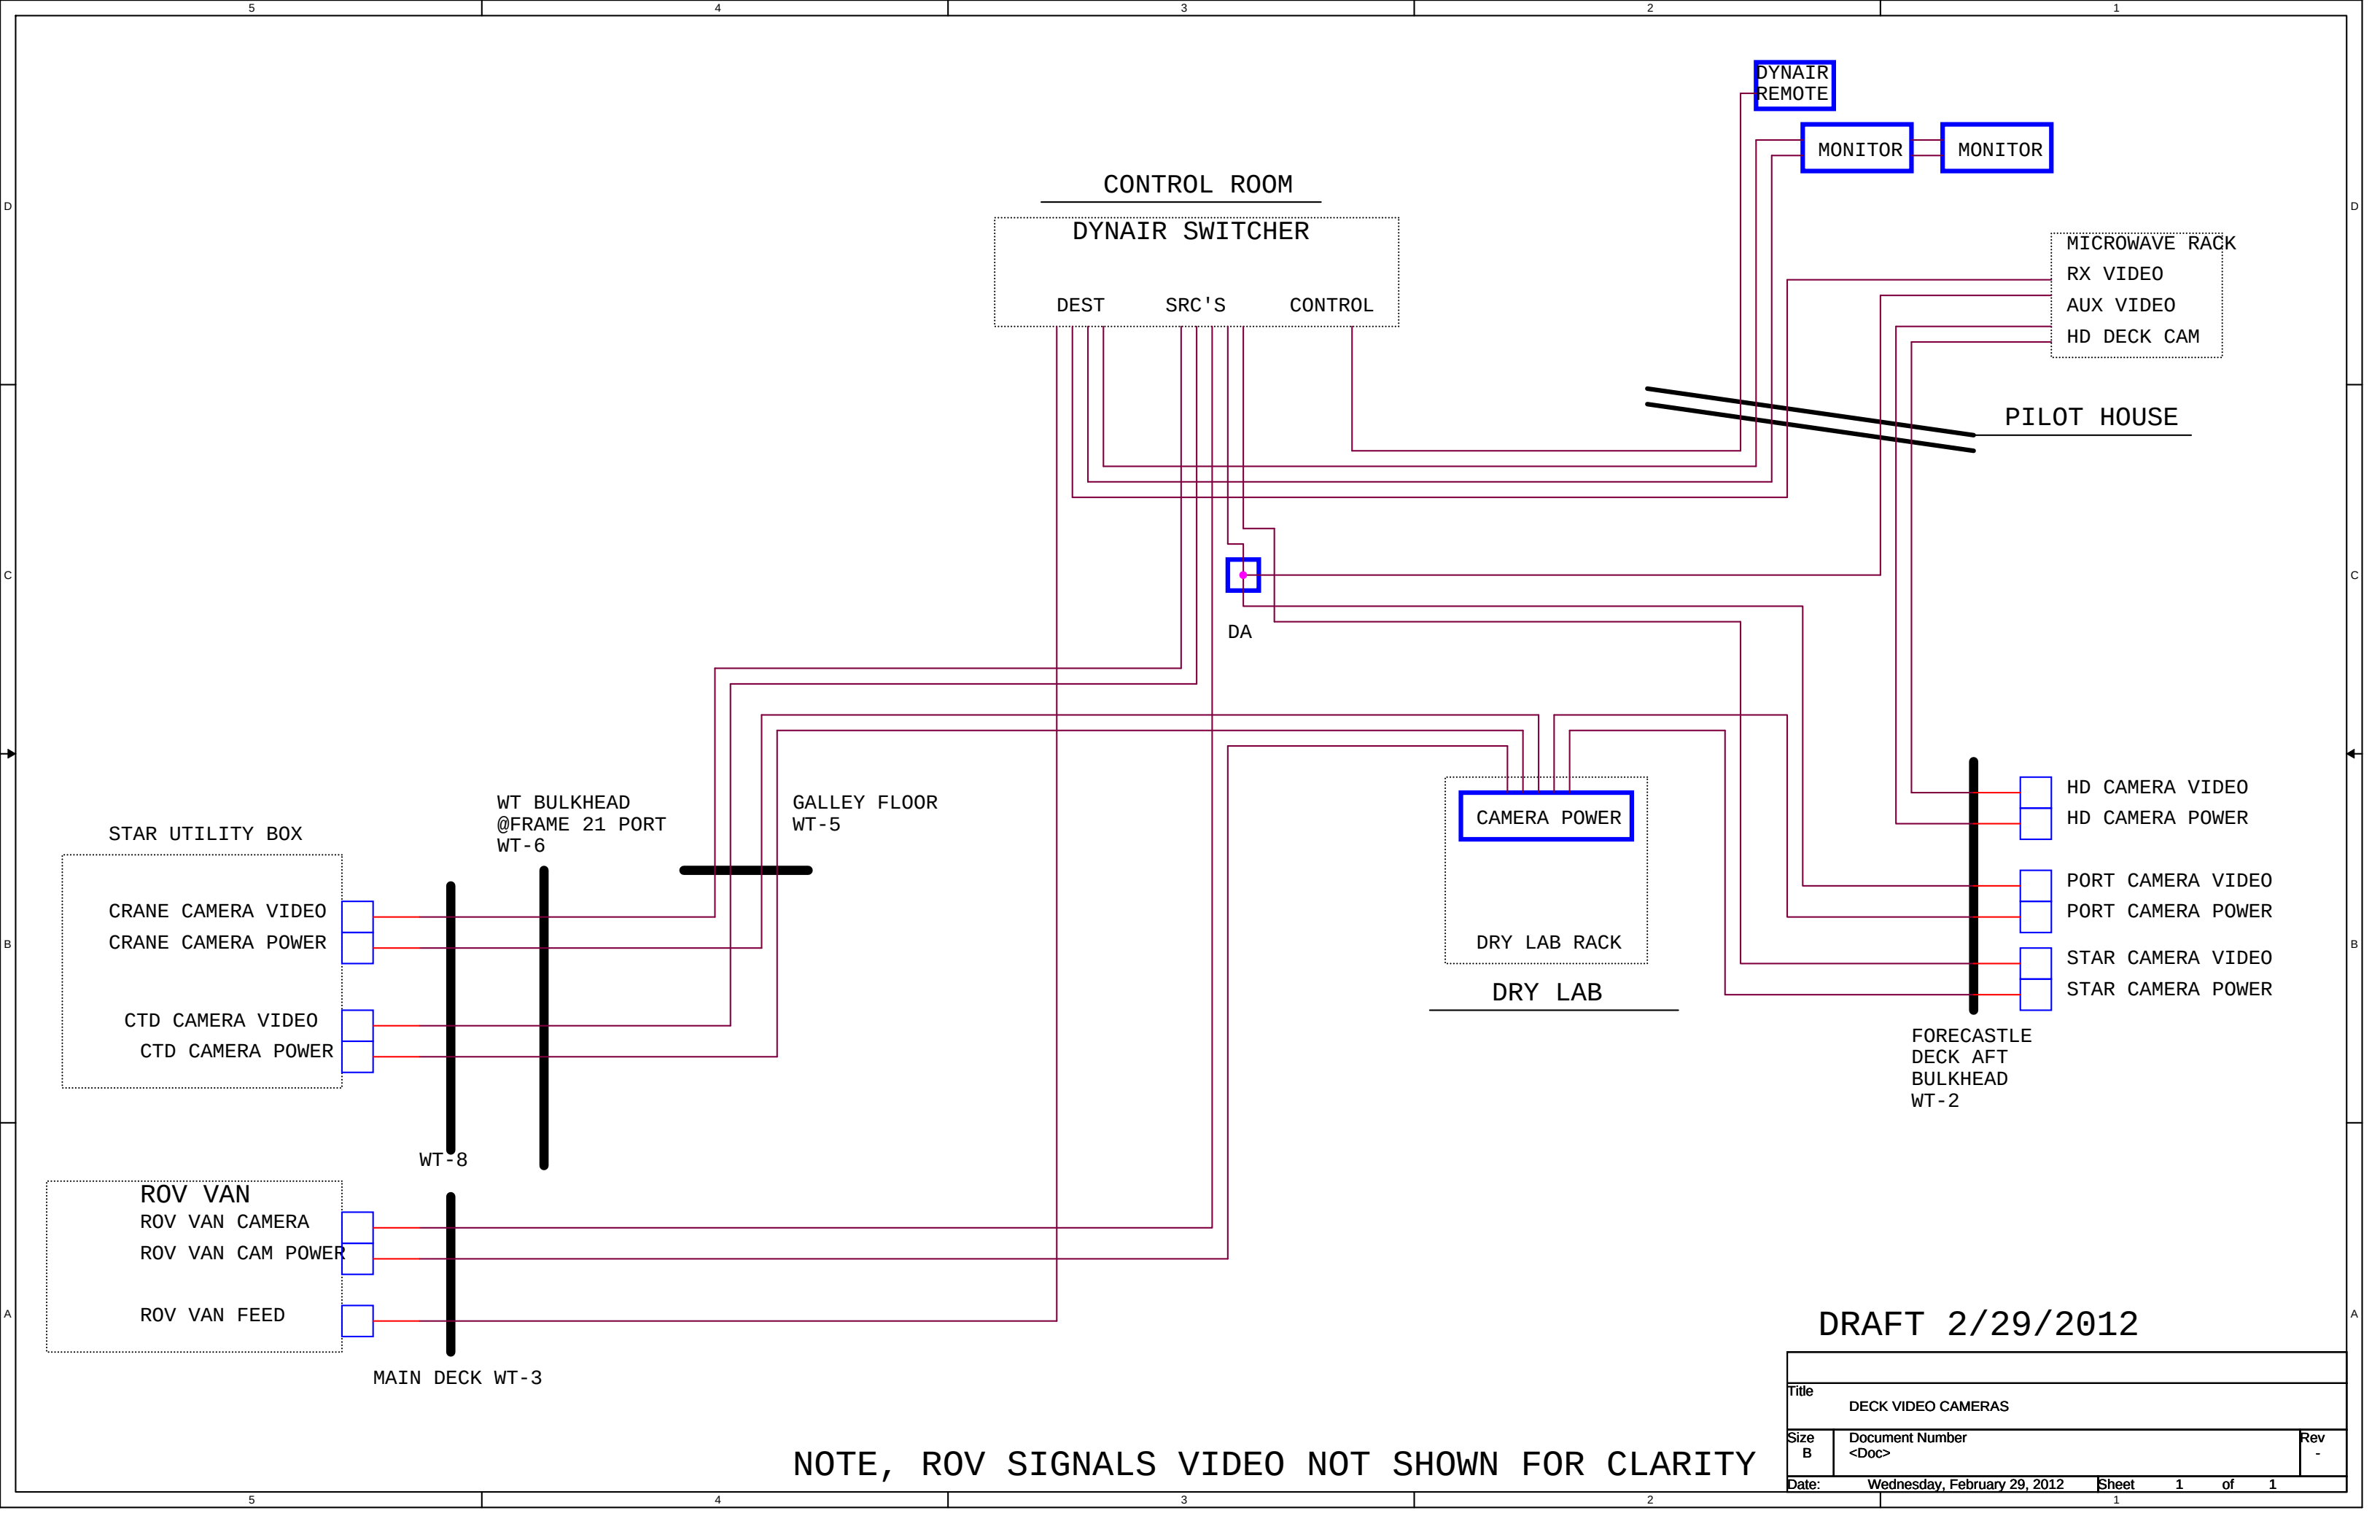

DRAFT 2/29/2012

Title		
DECK VIDEO CAMERAS		
Size	Document Number	Rev
B	<Doc>	-
Date:	Wednesday, February 29, 2012	Sheet 1 of 1