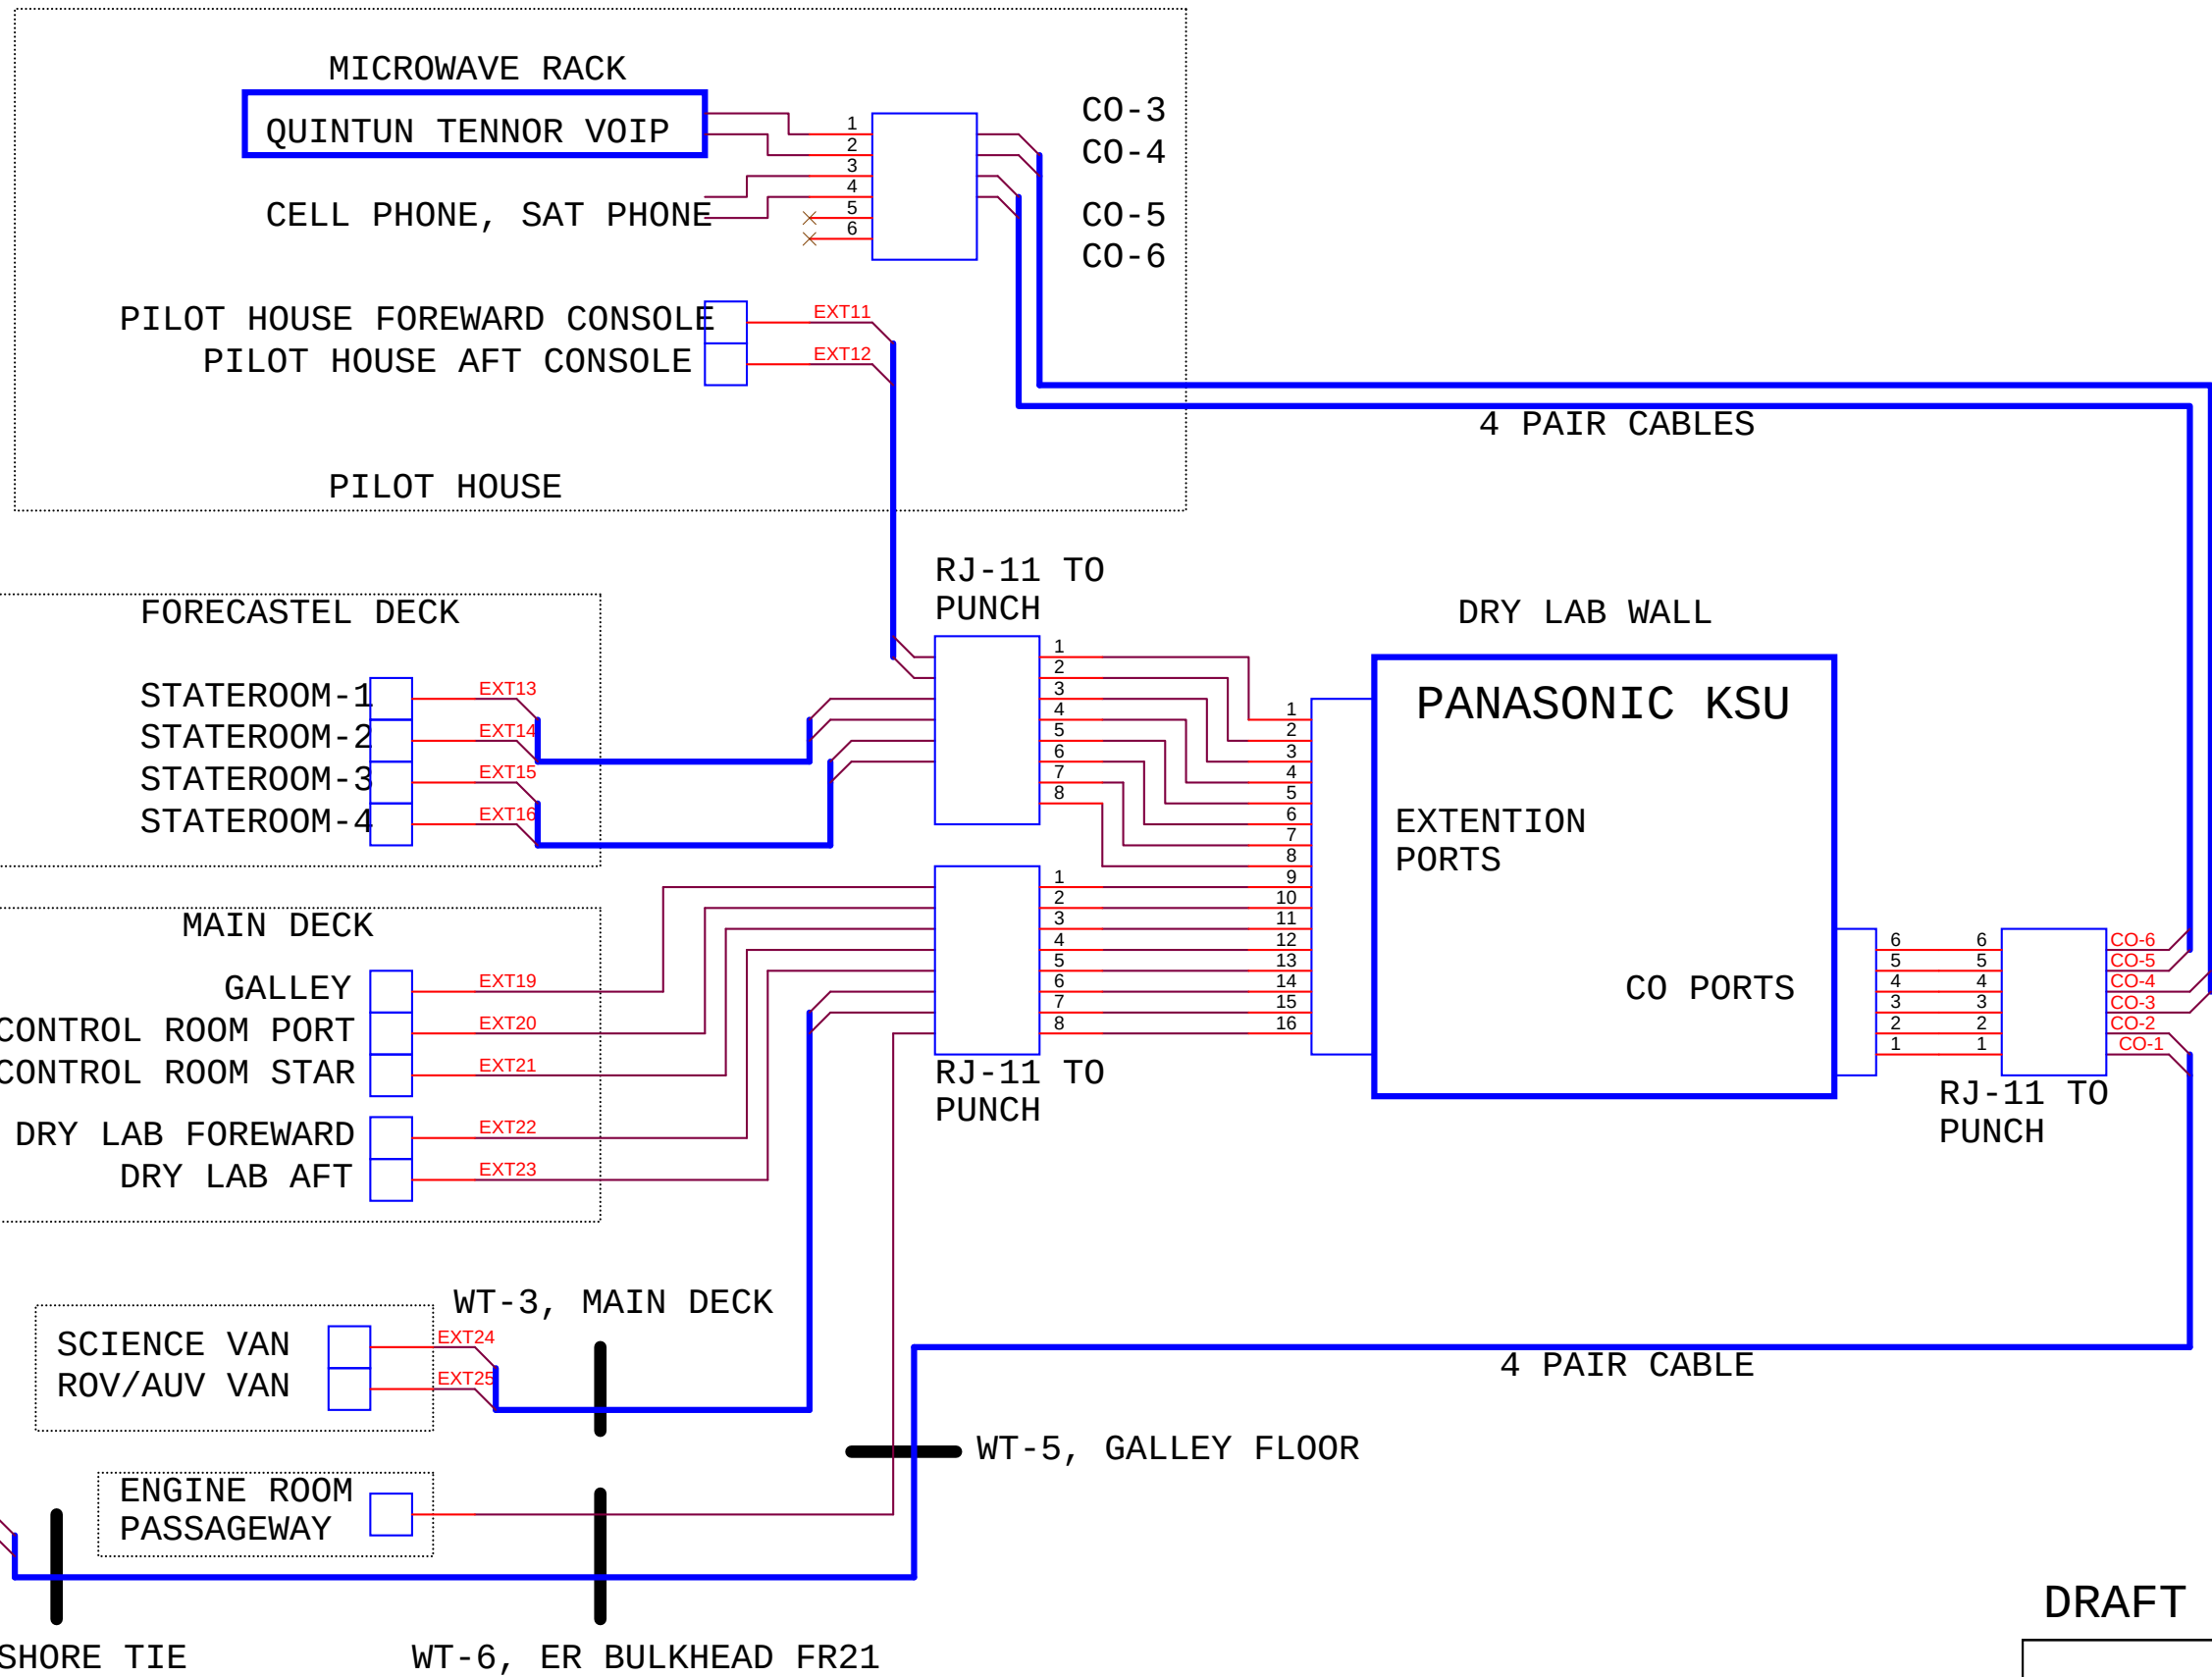


Title		
PHONE SYSTEM		
Size	Document Number	Rev
B	<Doc>	-
Date:	Thursday, February 16, 2012	Sheet 1 of 1