


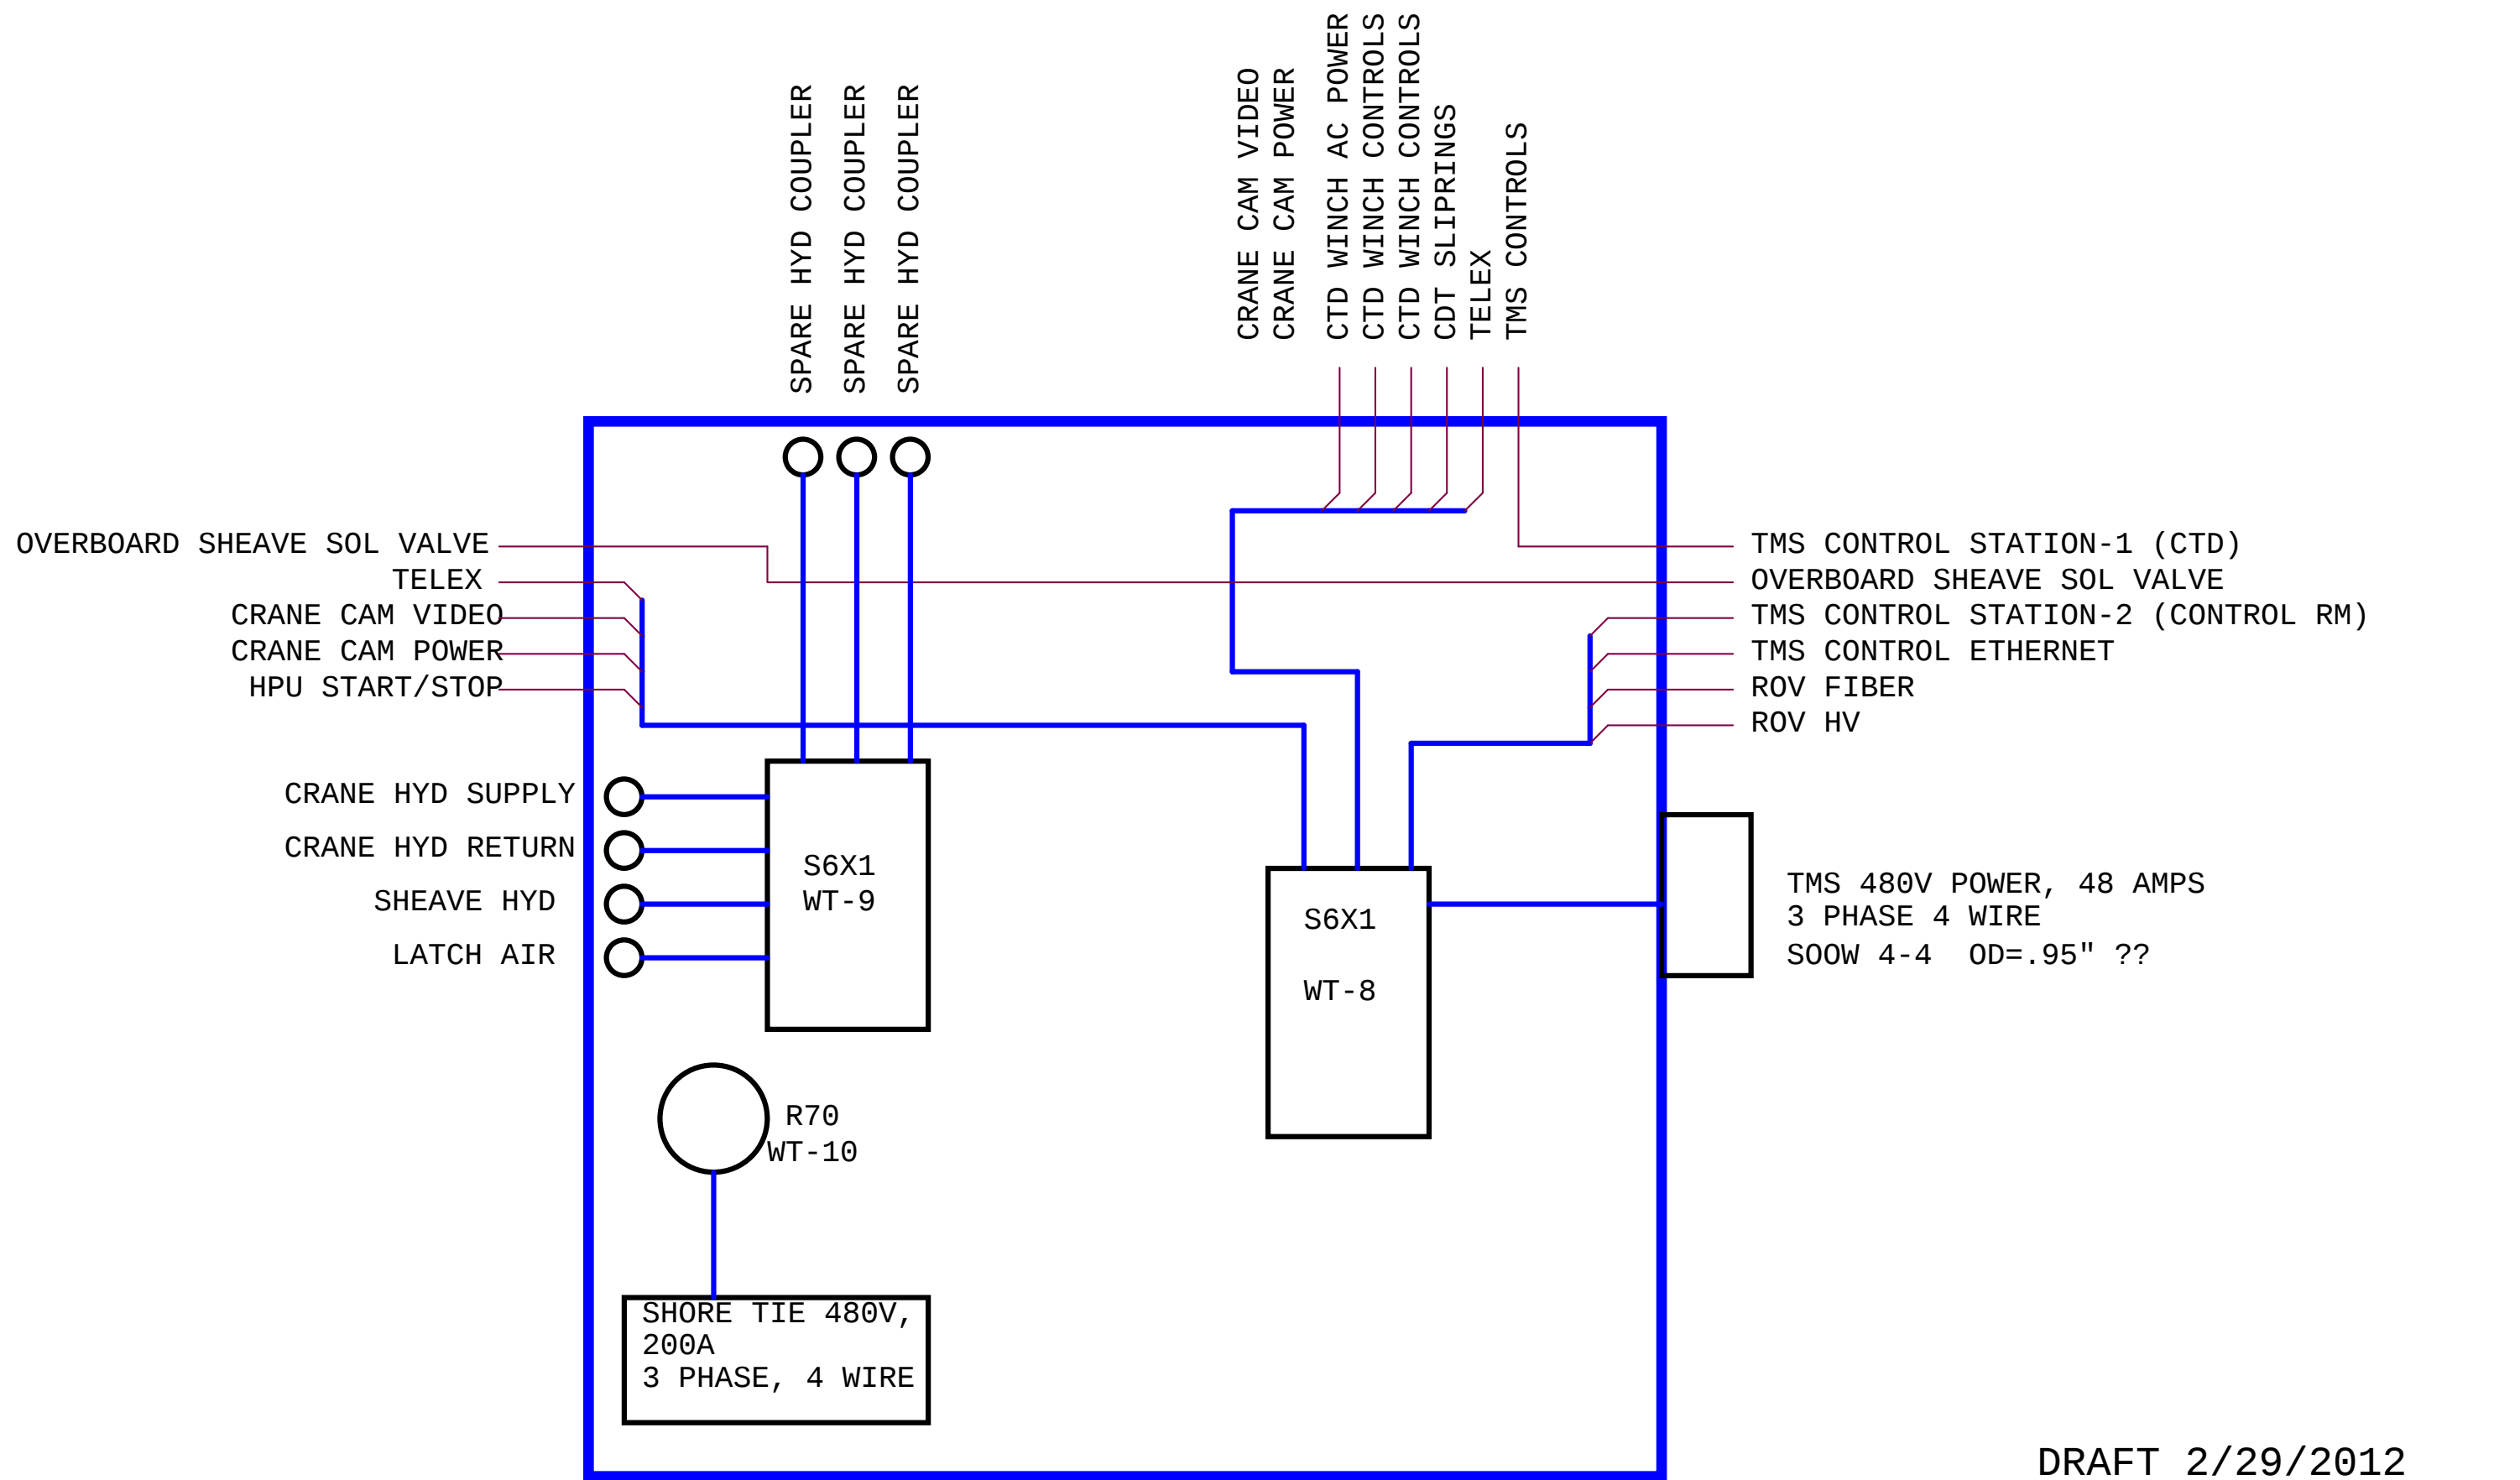

DRAFT 2/29/2012

Title			STARBOARD UTILITY BOX		
Size	Document Number				Rev
B	<Doc>				-
Date:	Wednesday, February 29, 2012		Sheet	1 of 1	