


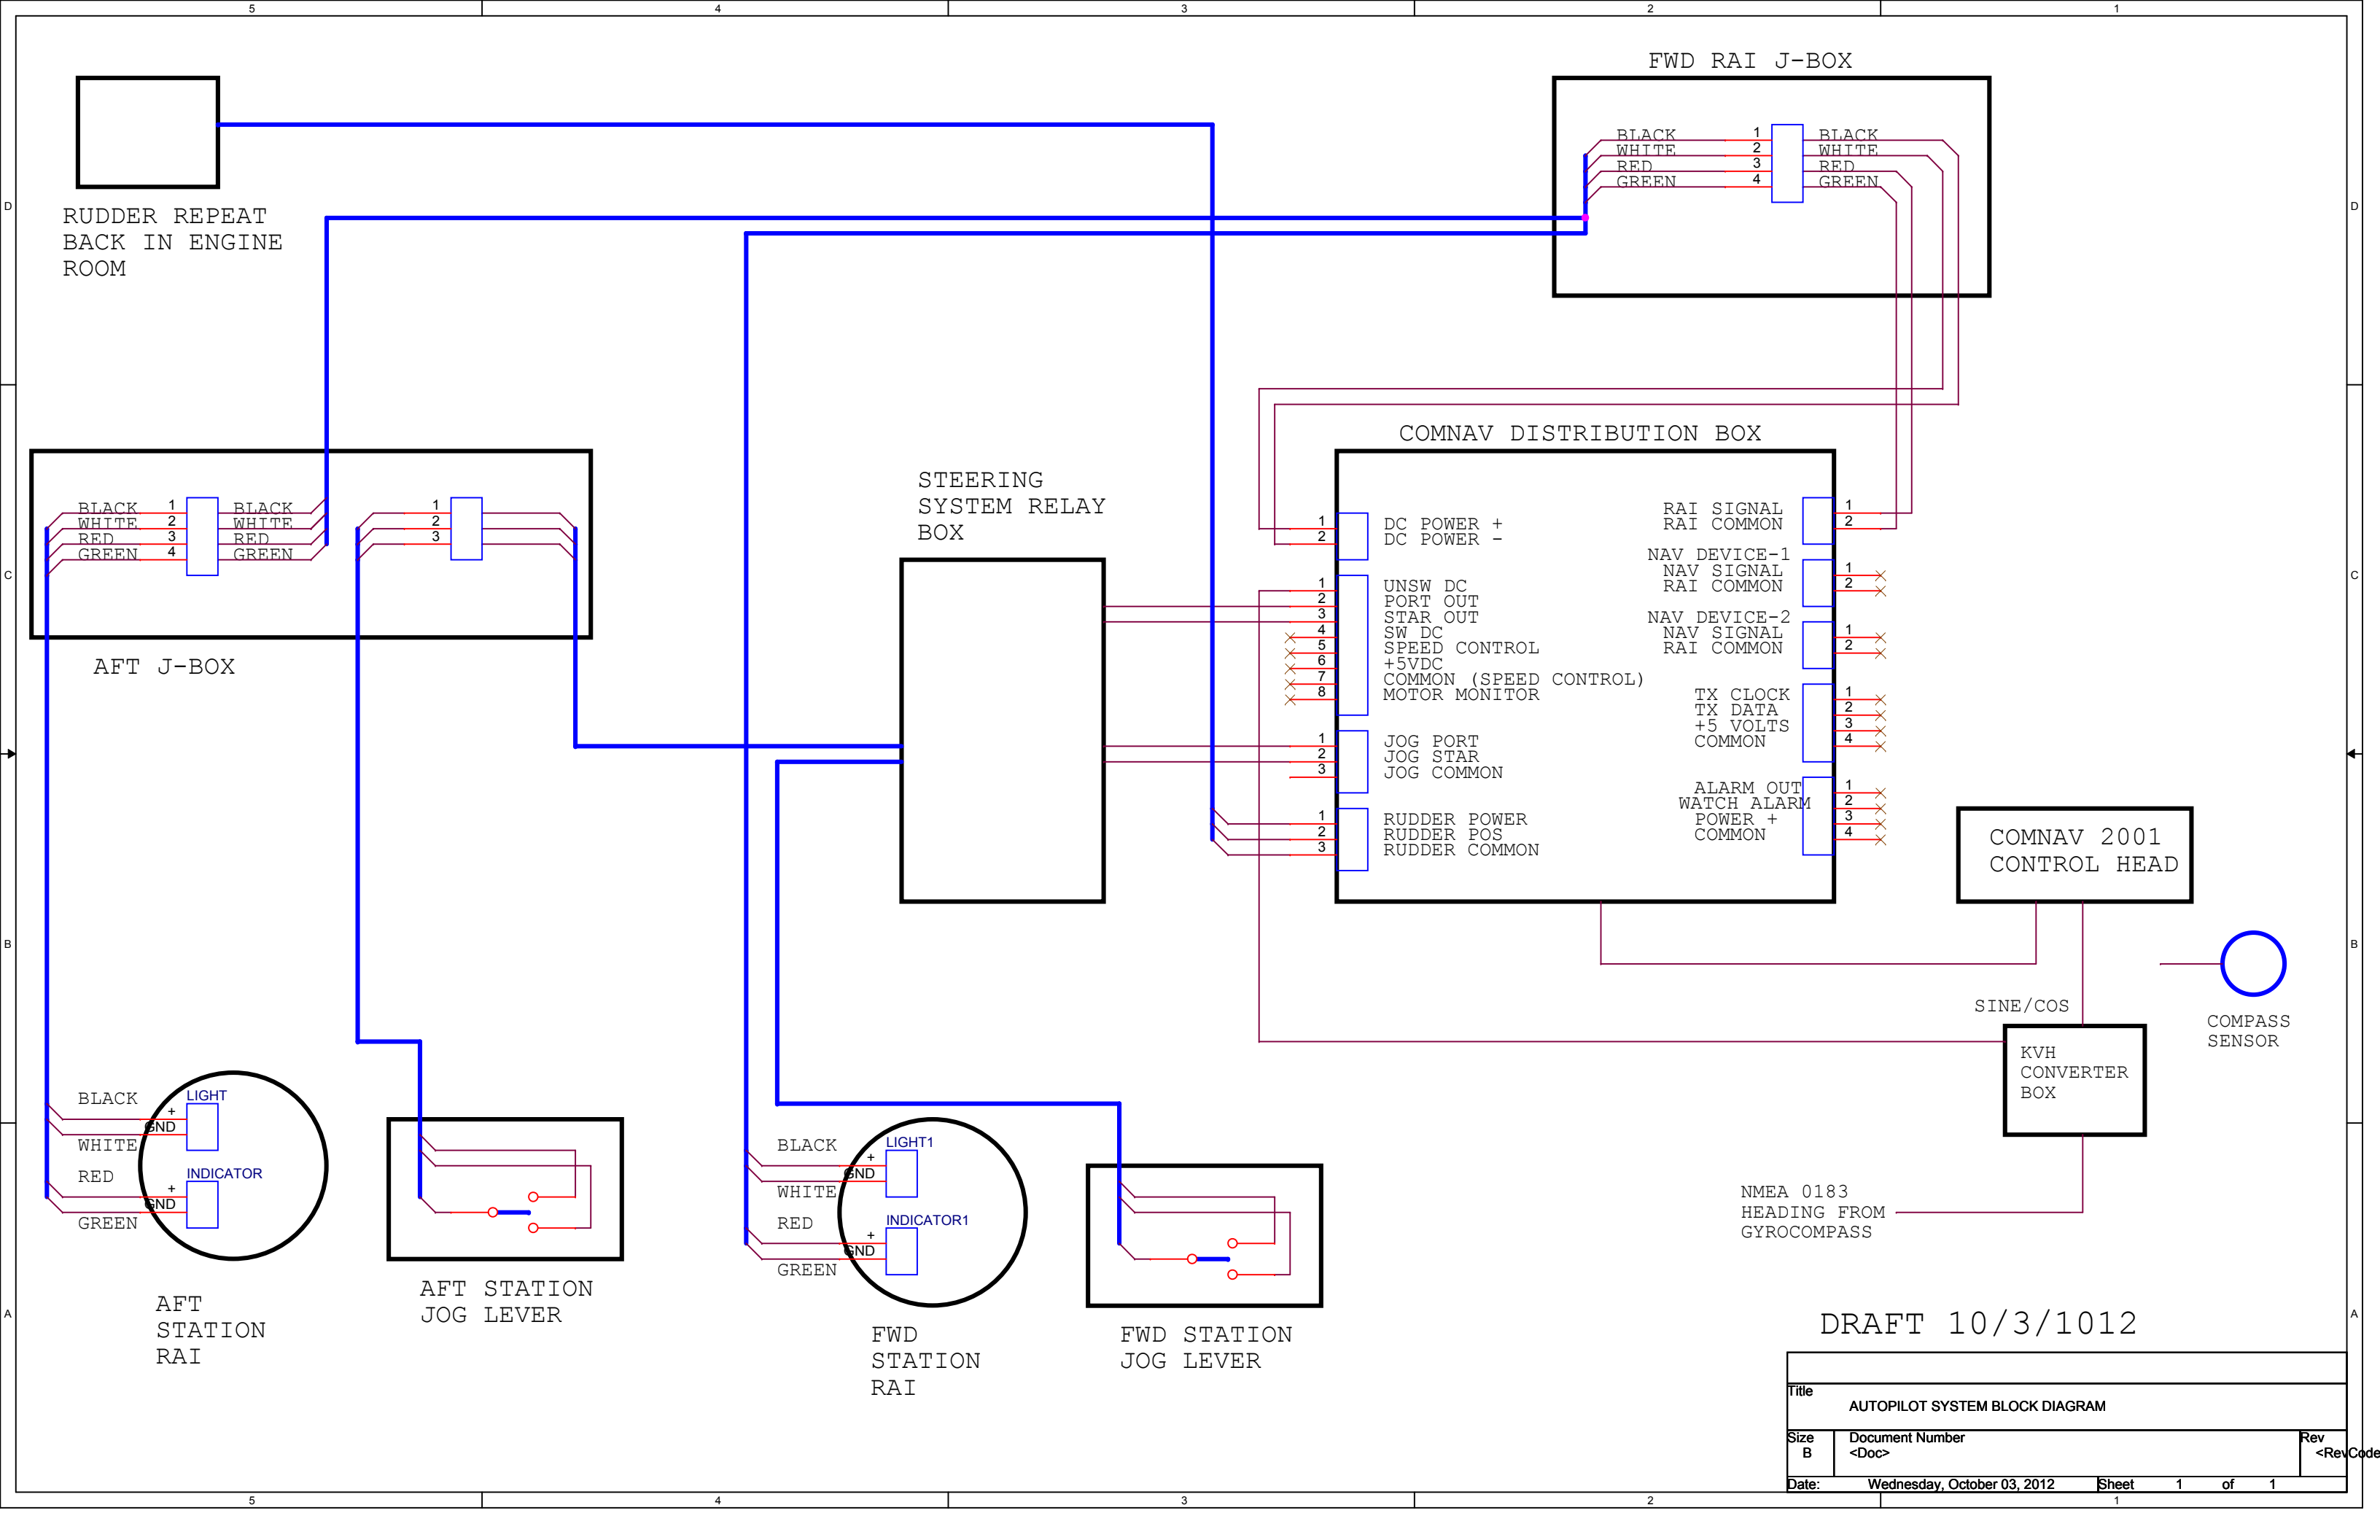

DRAFT 10/3/1012

Title		
AUTOPILOT SYSTEM BLOCK DIAGRAM		
Size	Document Number	Rev
B	<Doc>	<RevCode>
Date:	Wednesday, October 03, 2012	Sheet 1 of 1