


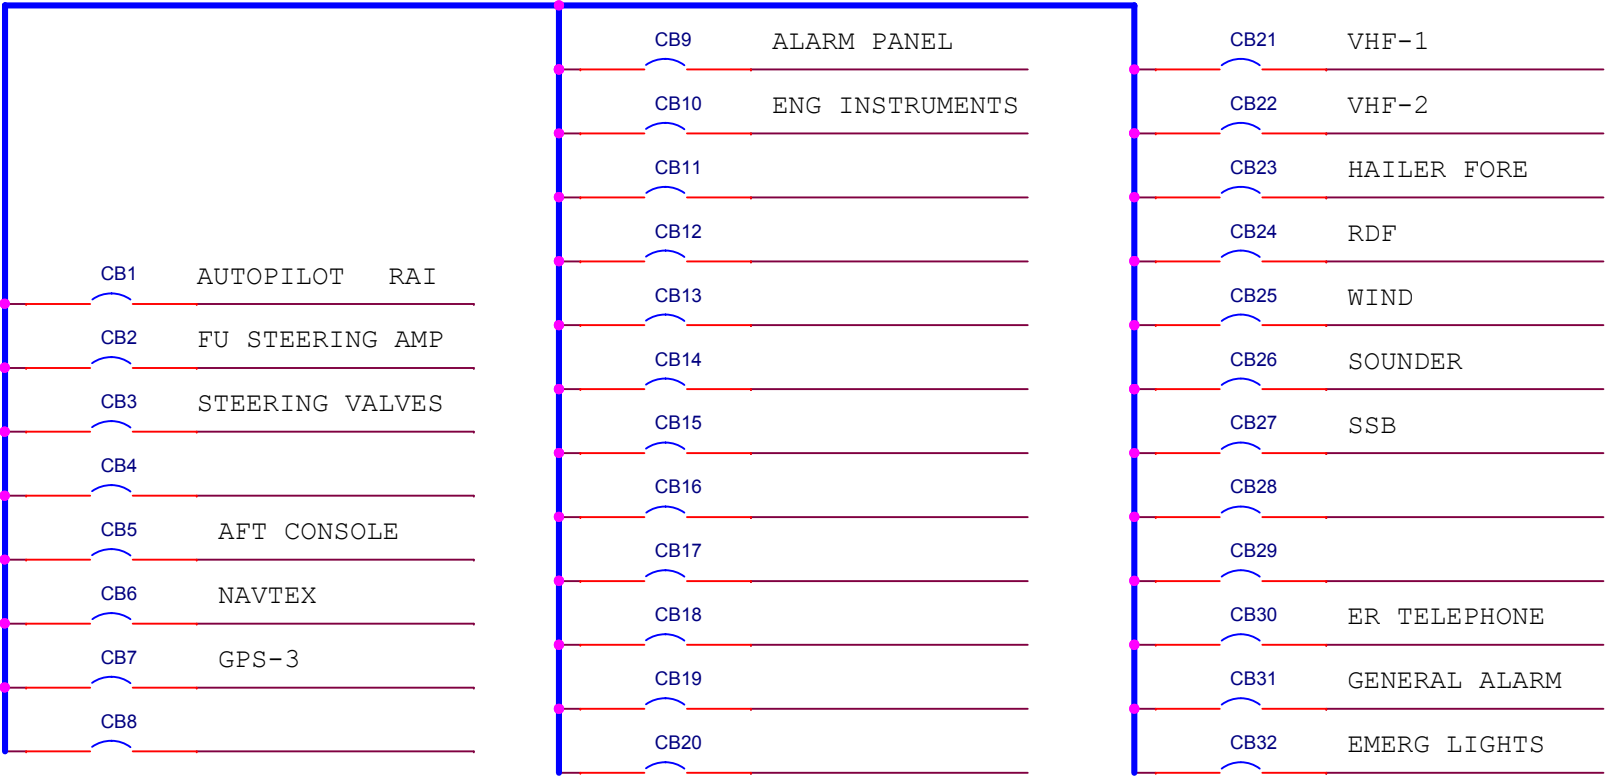


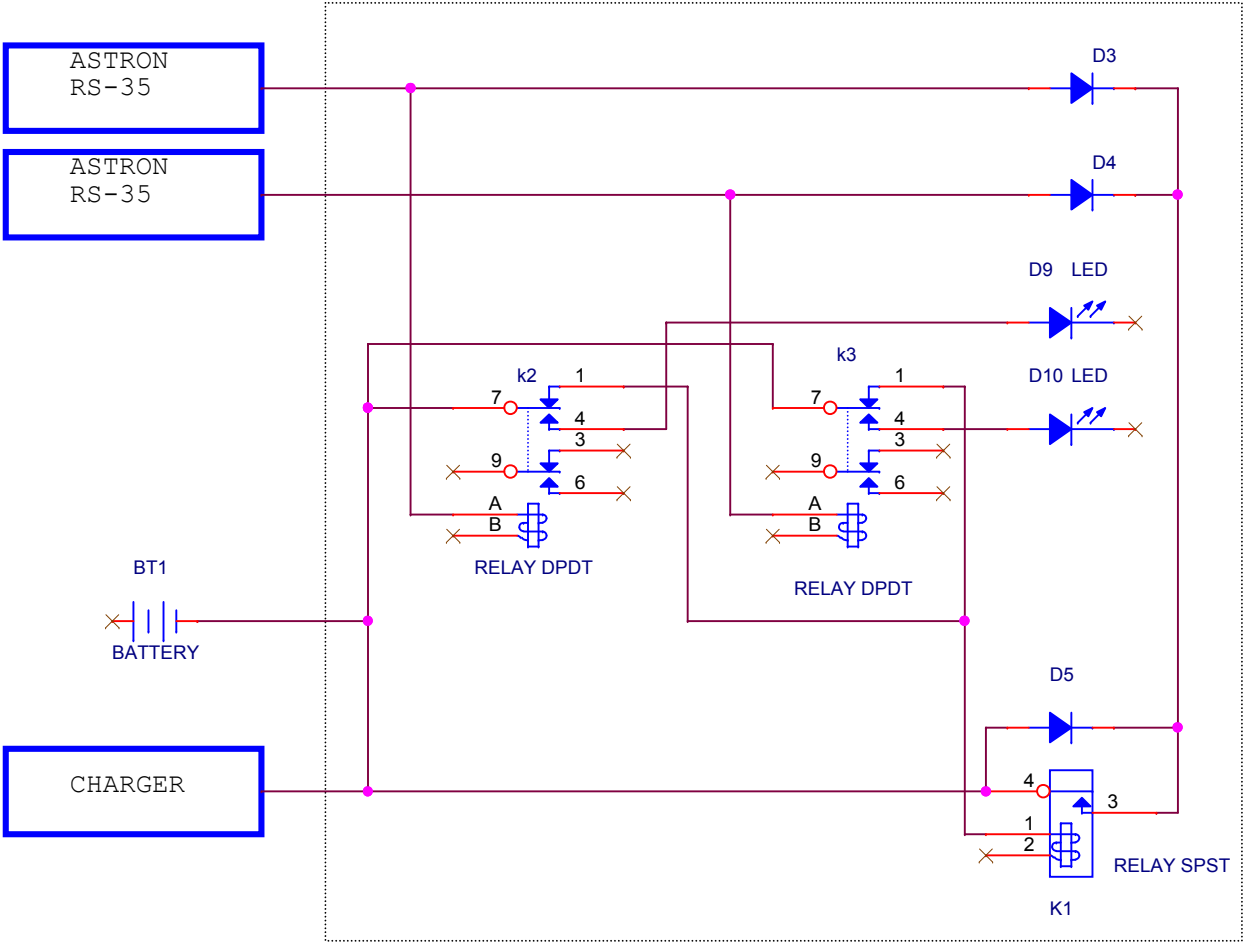

CONSOLE LIGHT
SAT WEATHER

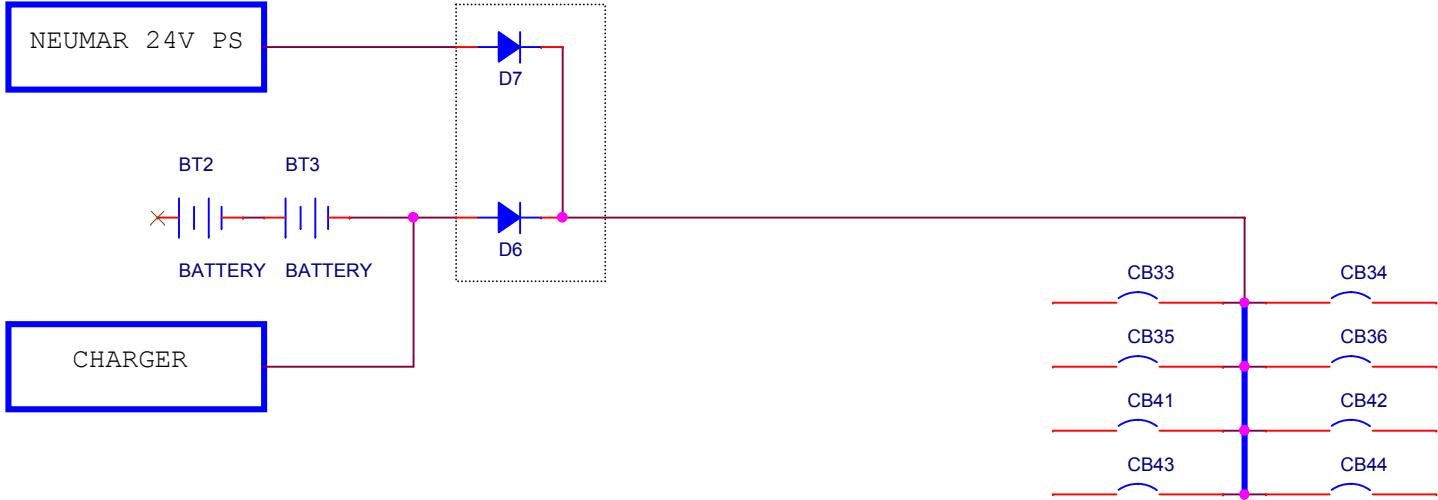

GYROCOMPASS
STAR RADAR
SAT COMPASS
AIS
LEICA GPS

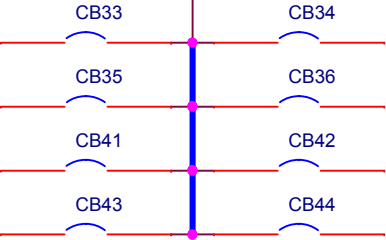

DRAFT 10/1/2012

Title		
R/V RACHEL CARSON PILOT HOUSE DC SYSTEM		
Size	Document Number	Rev
B	<Doc>	-
Date:	Wednesday, October 03, 2012	Sheet 1 of 1