


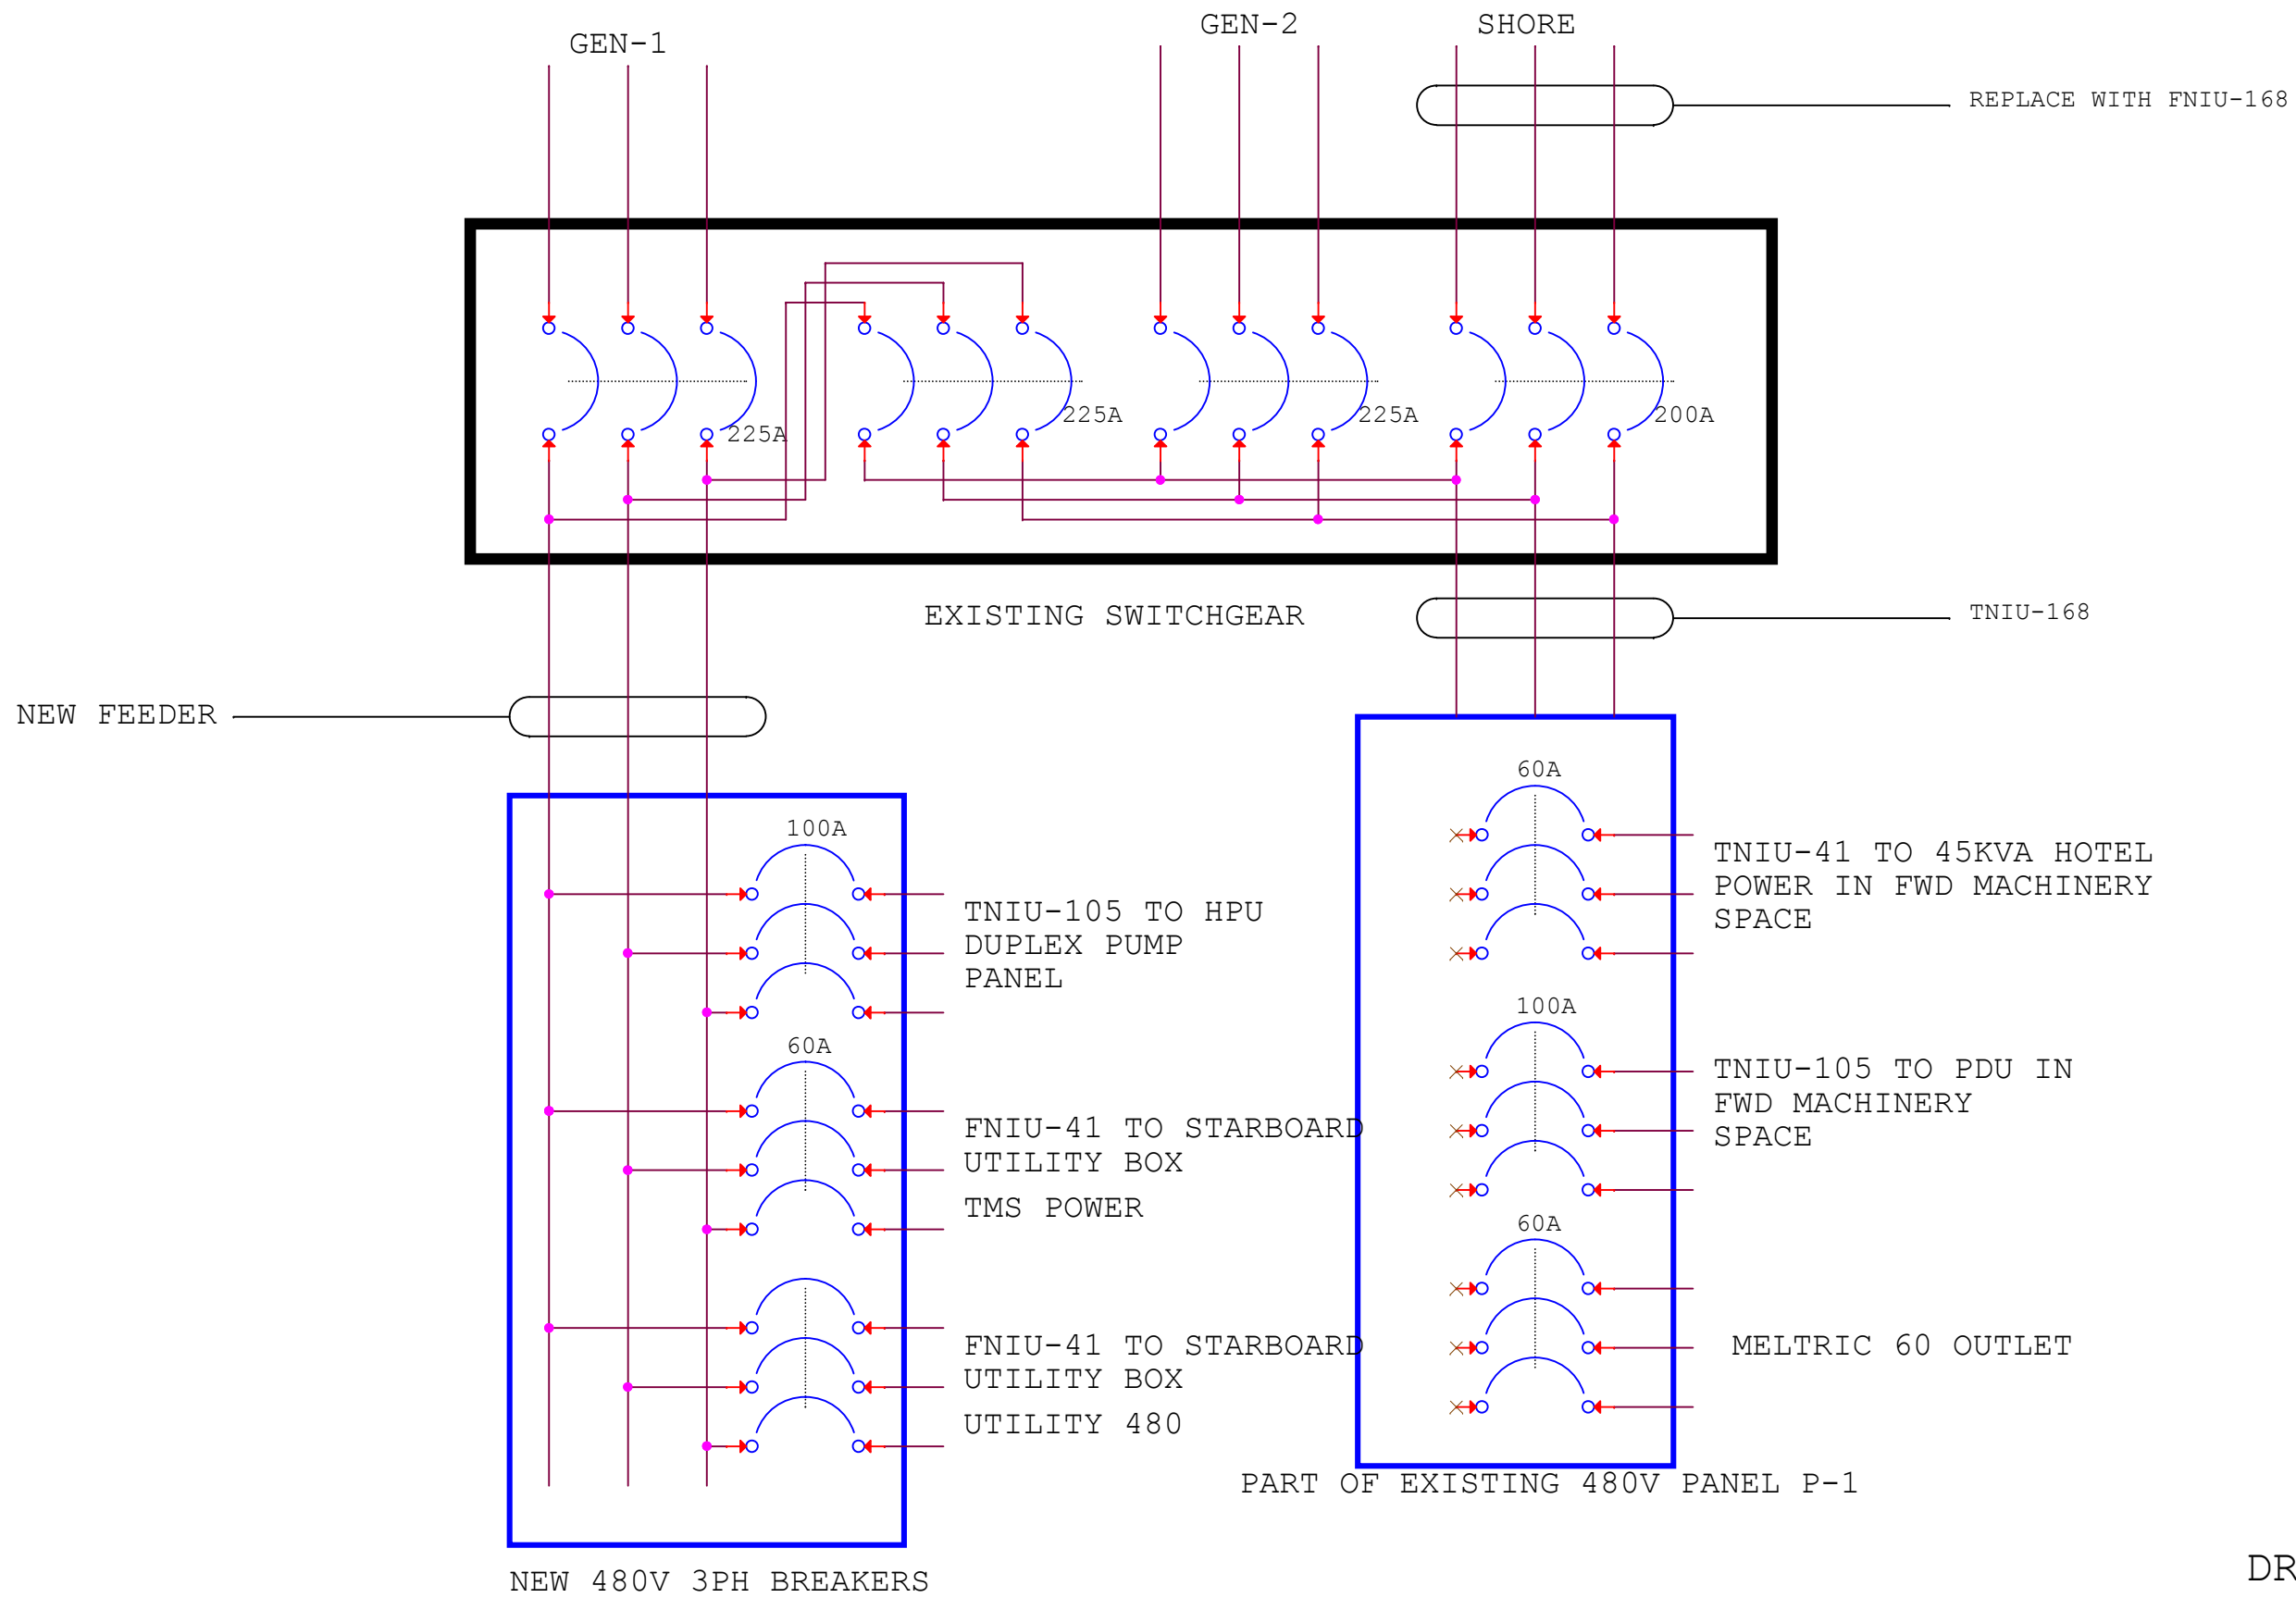

DRAFT 6/28/2012

Title		
R/V RACHEL CARSON SWITCHBOARD MODIFICATIONS		
Size B	Document Number <Doc>	Rev -
Date:	Thursday, June 28, 2012	Sheet 1 of 1