


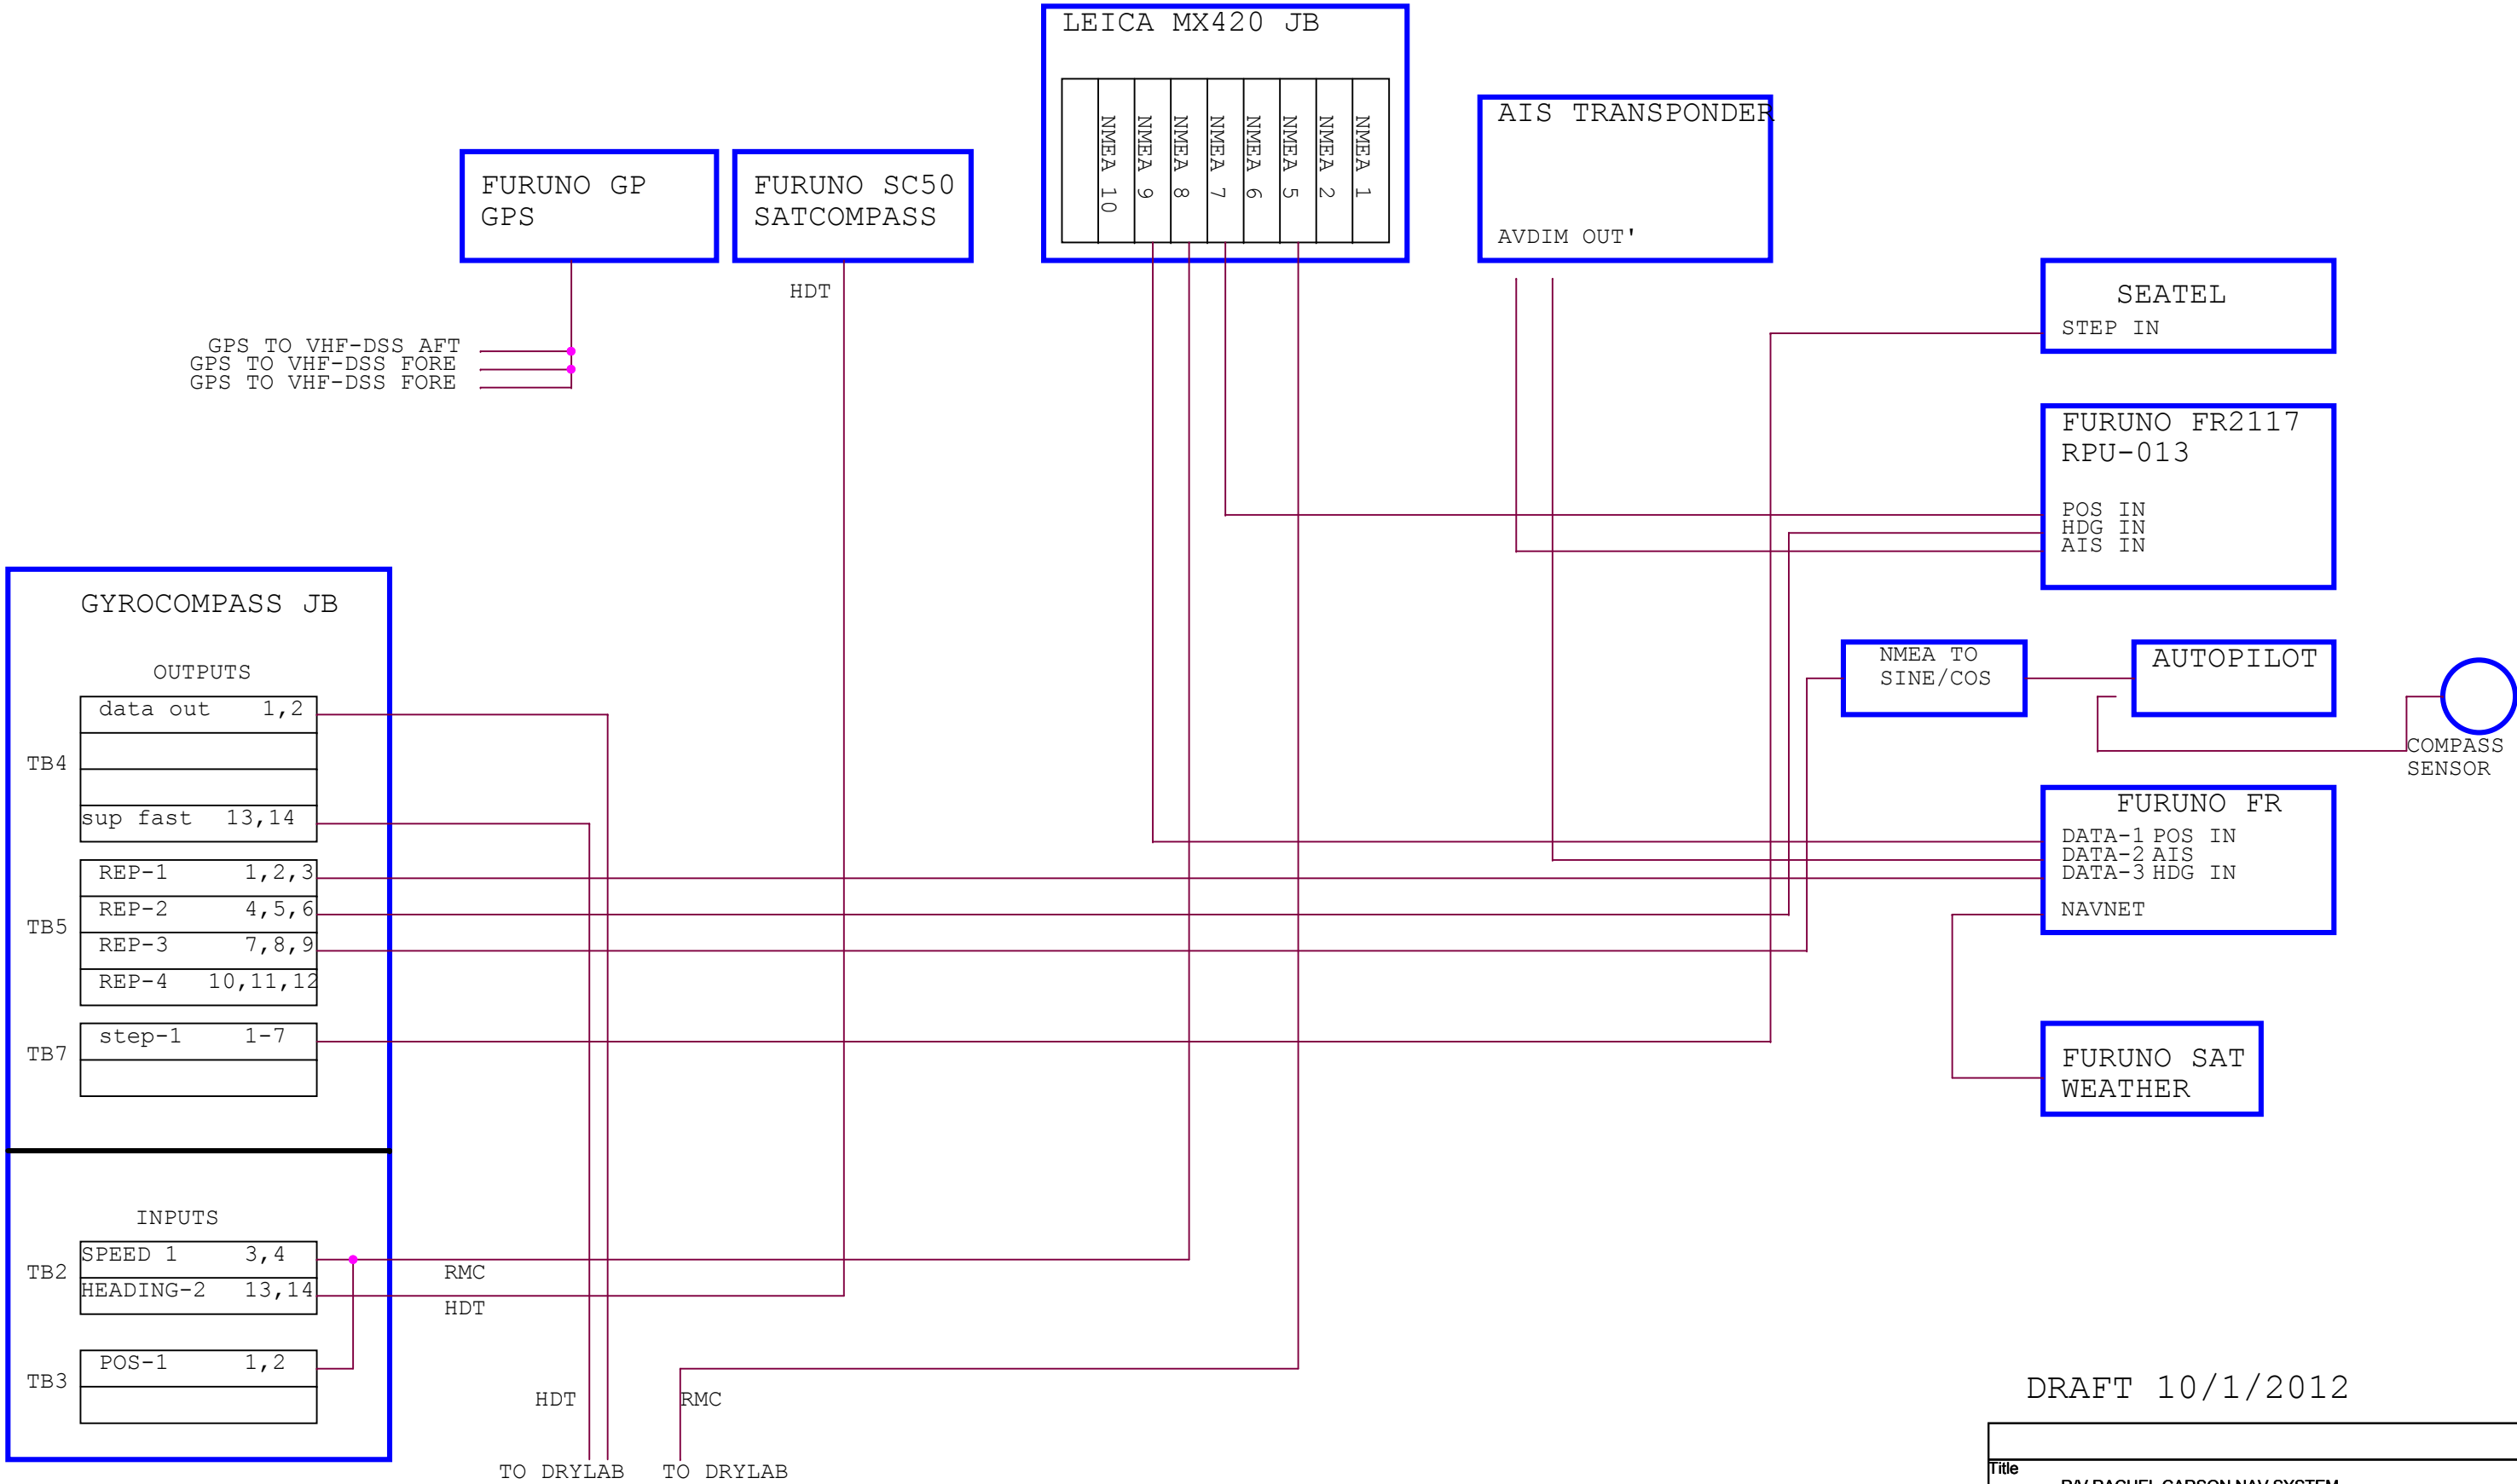

DRAFT 10/1/2012

Title		
R/V RACHEL CARSON NAV SYSTEM		
Size	Document Number	Rev
B	<Doc>	-
Date:	Tuesday, October 09, 2012	Sheet 1 of 1