
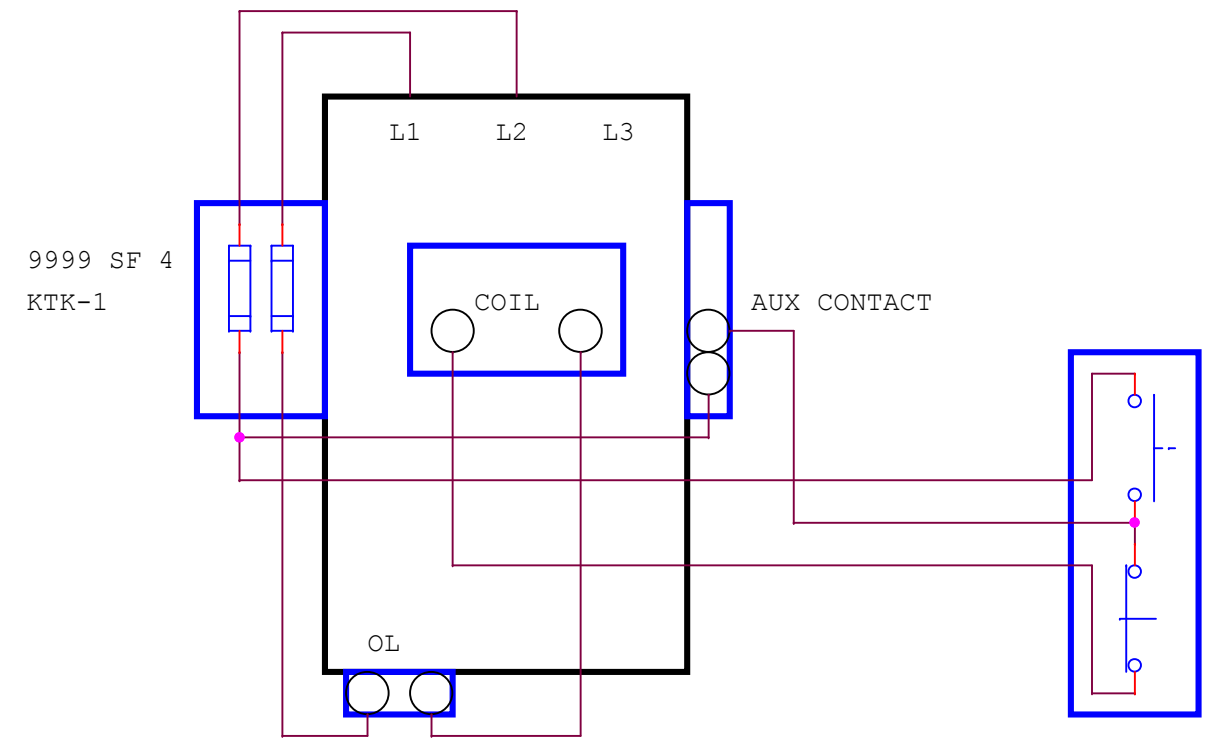


INITIAL RELEASE		5/17/2012

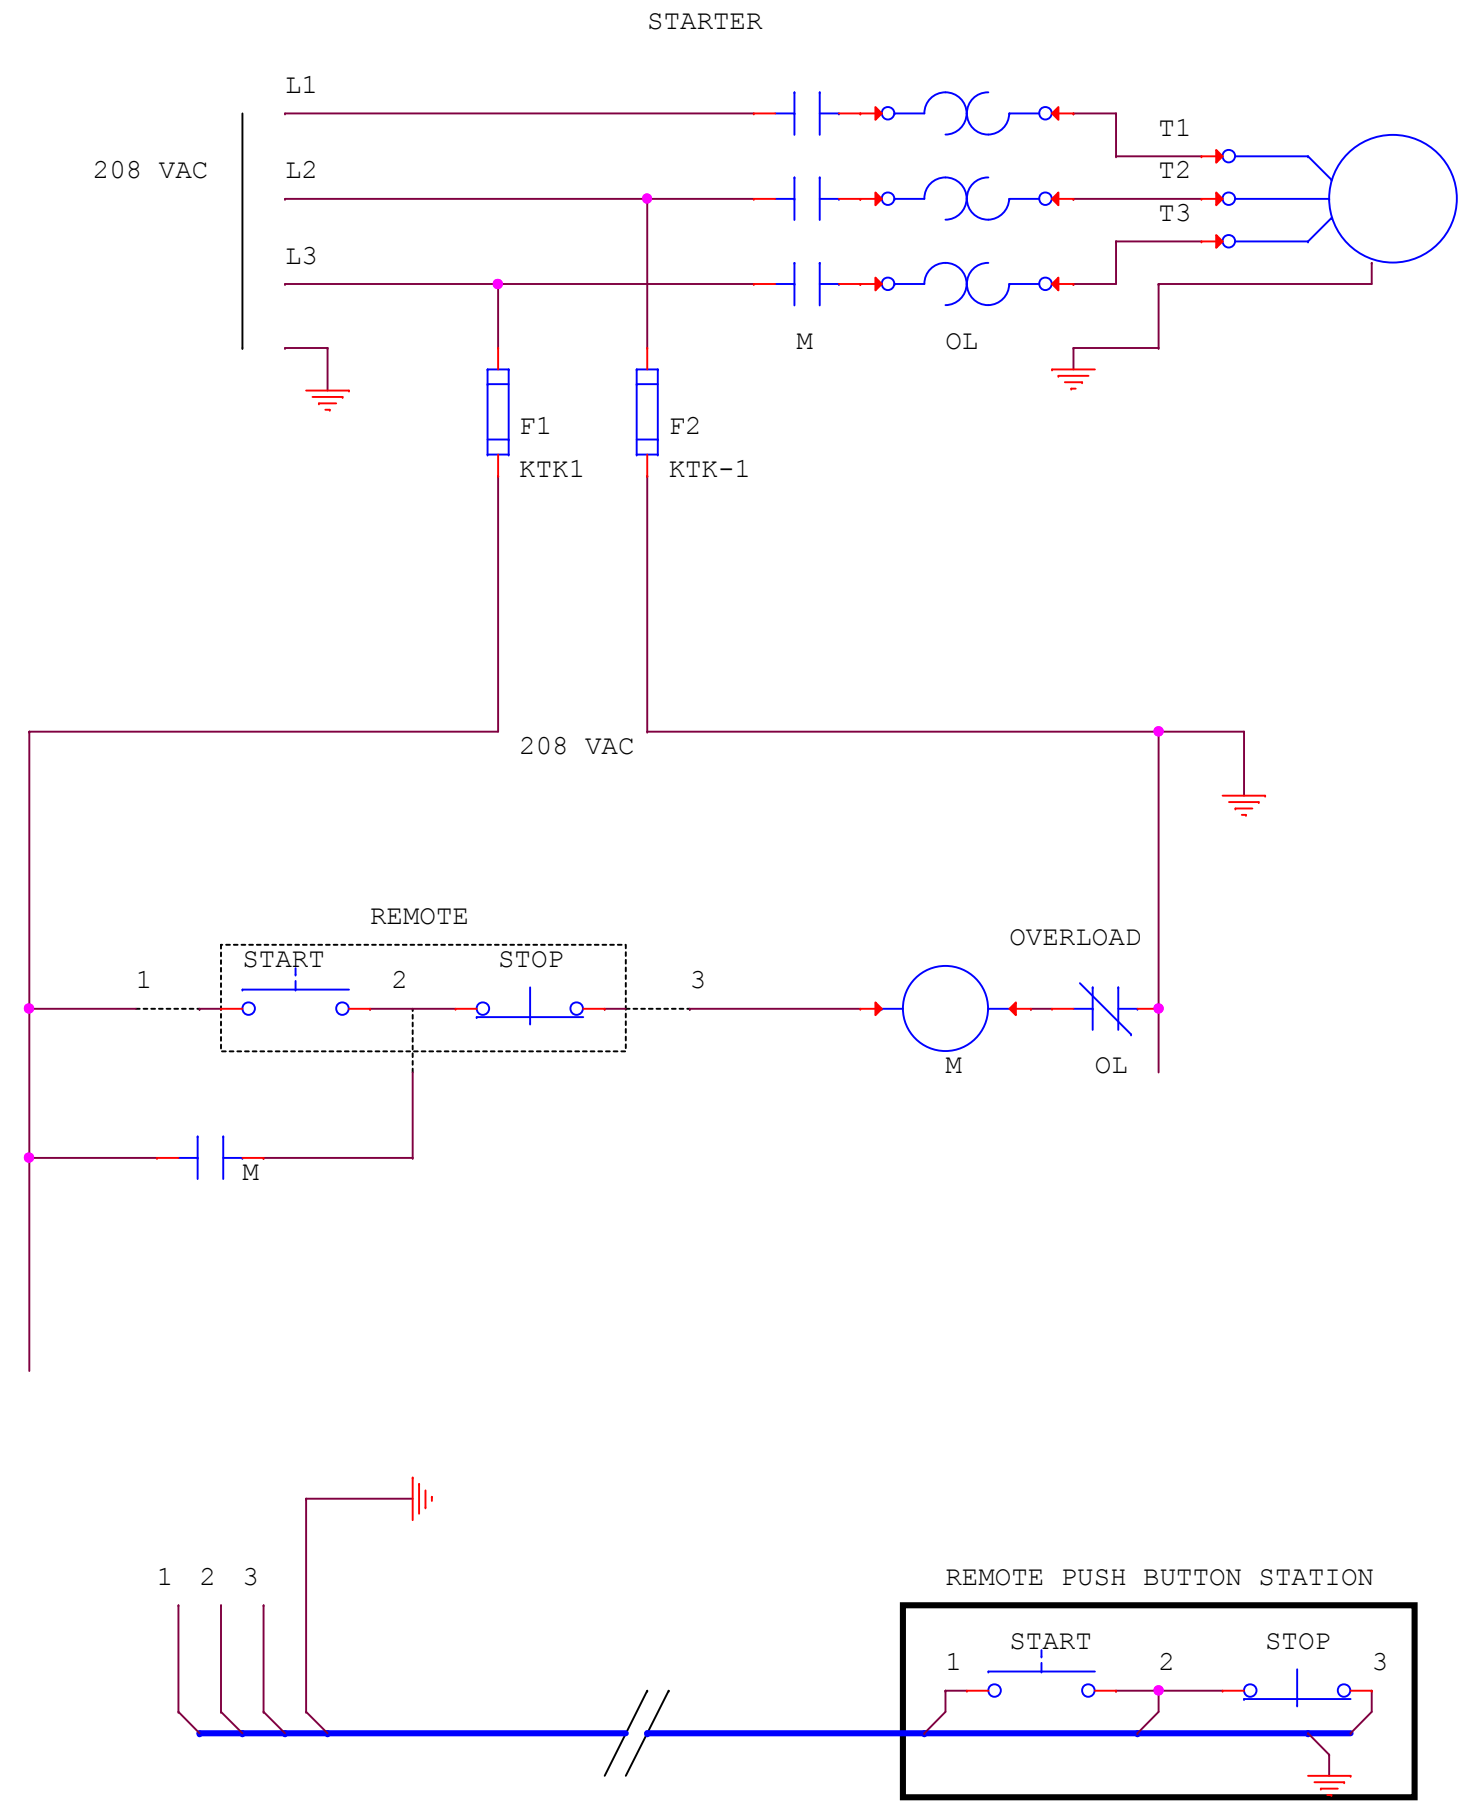

Title <Title>		
Size B	Document Number <Doc>	Rev <RevCode>
Date:	Thursday, May 17, 2012	Sheet 1 of 1