
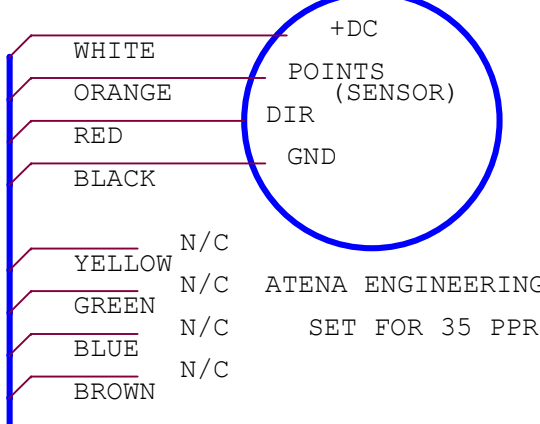




FOREWARD SHAFT TACS

PORT

STARBOARD

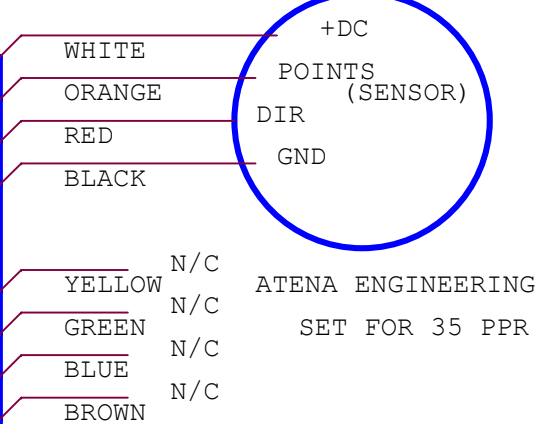

SHAFT TAC JB BELOW FORE CONSOLE

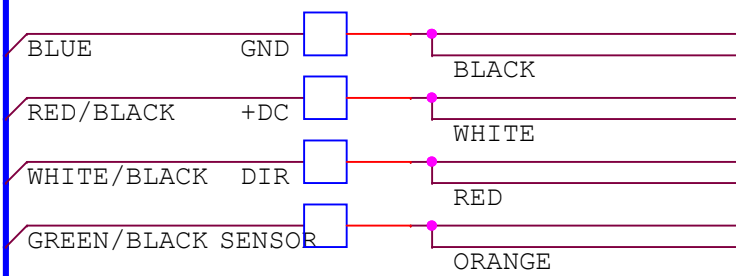
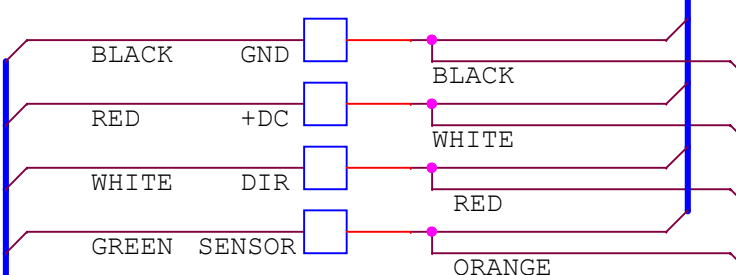


NO CONNECTS
GREEN
BLUE
BROWN
YELLOW

AFT SHAFT TACS

PORT

STARBOARD

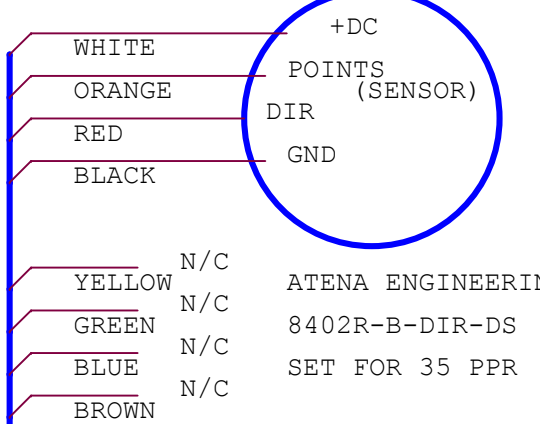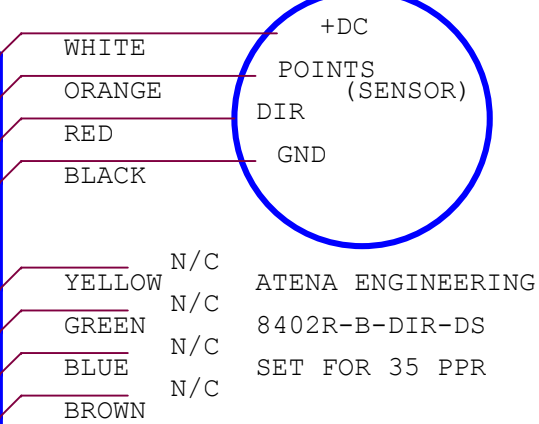

DRAFT 10/2/2012

CABLE FROM ER J-BOX

Title		
R/V RACHEL CARSON PILOT HOUSE SHAFT TACS		
Size B	Document Number <Doc>	Rev -
Date:	Wednesday, October 03, 2012	Sheet 1 of 1